




PROPOSED SECOND FLOOR PLAN - BLOCK B
SCALE 1:100

BLOCK B SCHEDULE OF ACCOMODATION - PART V						
FLOORS	1 BED (2P)	2 BED (3P)	2 BED (4P)	3 BED (4P)	TOTAL UNITS	DUAL ASPECT
GROUND FLOOR	2	-	1	-	03	03
FIRST FLOOR	5	-	-	1	06	02
SECOND FLOOR	2	-	-	-	02	-
THIRD FLOOR	2	-	-	-	02	-
FOURTH FLOOR	2	-	-	-	02	-
FIFTH FLOOR	-	-	-	-	-	-
TOTAL UNITS	13	-	1	1	15	05
TOTAL %	86.6%	-	6.7%	6.7%	100%	33.3%



UNITS PART V	
GROUND FLOOR	UNITS 01, 02 AND 10
FIRST FLOOR	UNITS 11, 12, 14, 15, 25 AND 26
SECOND FLOOR	UNITS 28 AND 41
THIRD FLOOR	UNITS 42 AND 55
FOURTH FLOOR	UNITS 56 AND 69
FIFTH FLOOR	-
TOTAL	15 UNITS FOR PART V

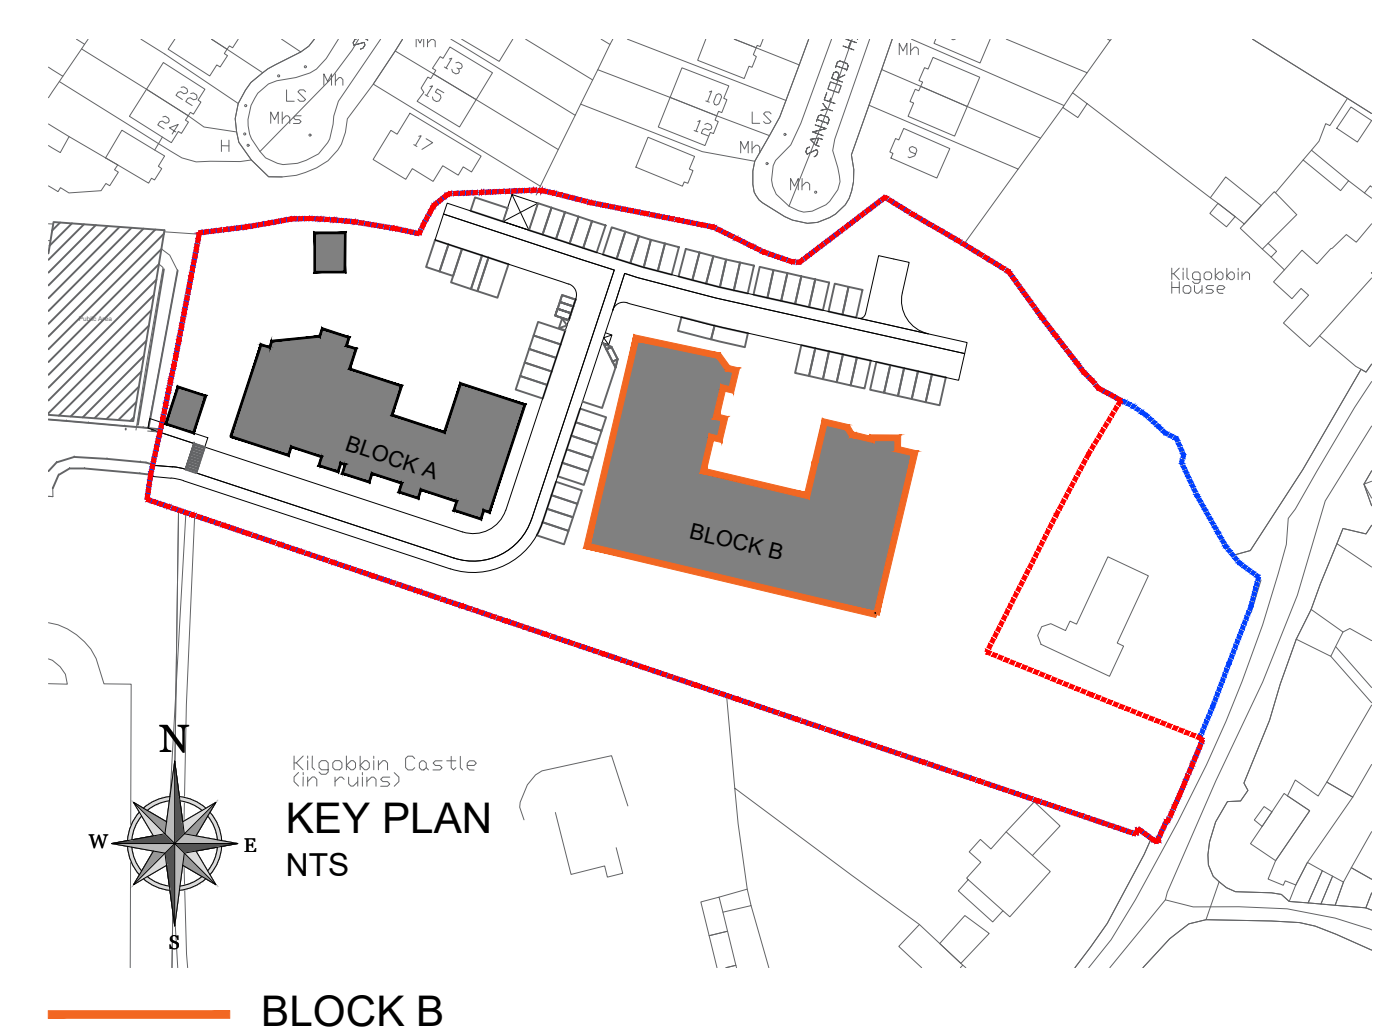

PLANNING

Rev	Initial	Date	Revision Description



29 Merrion Square,
D02N V64
+353 (0) 1 253 0220
info@downey.ie




CLIENT	KILGOBBIN APARTMENTS LIMITED	SCALE @ A1: 1:100	PAPER SIZE A1
PROJECT	KILGOBBIN ROAD, STEPASIDE, CO. DUBLIN	SCALE @ A3	PB NO.
DWG. TITLE	PART V - PROPOSED SECOND FLOOR PLAN BLOCK B	DRAWN BY: LC8RA	698-008
		CHECKED BY: IF	
		DATE: SEPT 2025	DWG NO.
		REVISION	PL-707