

GENERAL NOTES:-
** Do not scale from this drawing
** Use figured dimensions only
© This drawing is copyright. No part of this document may be reproduced or transmitted in any form or stored in any retrieval system from the copyright holder, except as agreed for use on a project, for which the document was originally issued.




PROPOSED THIRD FLOOR PLAN - BLOCK B
SCALE 1:100

BLOCK B SCHEDULE OF ACCOMODATION - 5 TO 6 STOREYS						
FLOORS	1 BED (2P)	2 BED (3P)	2 BED (4P)	3 BED (4P)	TOTAL UNITS	DUAL ASPECT
GROUND FLOOR	5	-	5	-	10	5
FIRST FLOOR	10	2	3	1	16	8
SECOND FLOOR	8	2	3	2	15	7
THIRD FLOOR	7	3	2	2	14	7
FOURTH FLOOR	7	3	2	2	14	7
FIFTH FLOOR	3	2	1	1	7	2
TOTAL UNITS	40	12	16	8	76	36
TOTAL %	53%	16%	21%	10%	100%	47%

- P.O.S (PRIVATE OPEN SPACE)
- CIRCULATION
- SERVICE AREAS
- MAIN ENTRANCE
- UNITS ENTRANCE

GROSS EXTERNAL FLOOR AREA (GEFA)	
GROUND FLOOR	1389.1 SQ.M
FIRST FLOOR	1241.0 SQ.M
SECOND FLOOR	1230.2 SQ.M
THIRD FLOOR	1168.9SQ.M
FOURTH FLOOR	1168.9 SQ.M
FIFTH FLOOR	685.9 SQ.M
TOTAL	6884.0 SQ.M

TOTAL COMMUNAL OPEN SPACE BLOCK B: 613.4 SQ.M

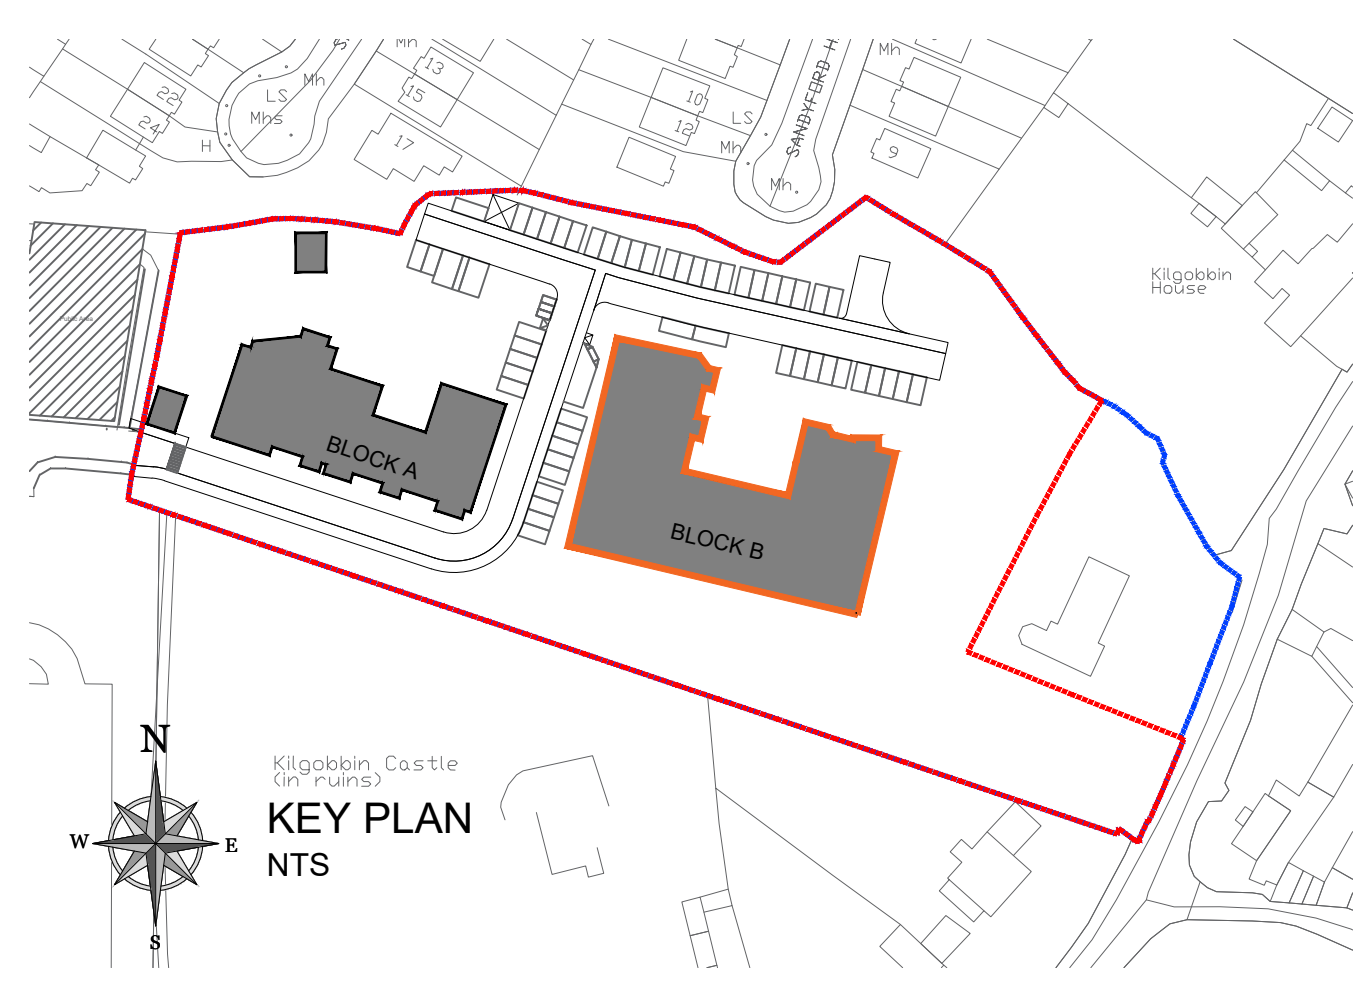

KEY PLAN
NTS

BLOCK B

PLANNING

Rev	Initial	Date	Revision Description

DOWNNEY
29 Mariner Square,
D02RW64
+353 (0) 1 253 0220
info@downney.ie

RPAI
2025

CLIENT	KILGOBBIN APARTMENTS LIMITED	SCALE @ A1	1:100	PAPER SIZE	A1
PROJECT	KILGOBBIN ROAD, STEPASIDE, CO. DUBLIN	DRAWN BY	LCARA	JOB NO.	698-008
DWG. TITLE	PROPOSED THIRD FLOOR PLAN BLOCK B	CHECKED BY	IF	DATE	SEPT 2025
		REVISION		DRWG NO.	PL-303