


GENERAL NOTES:-
** Do not scale from this drawing
** Use figured dimensions only
© This drawing is copyright. No part of this document may be reproduced or transmitted in any form or stored in any retrieval system from the copyright holder, except as agreed for use on a project, for which the document was originally issued.

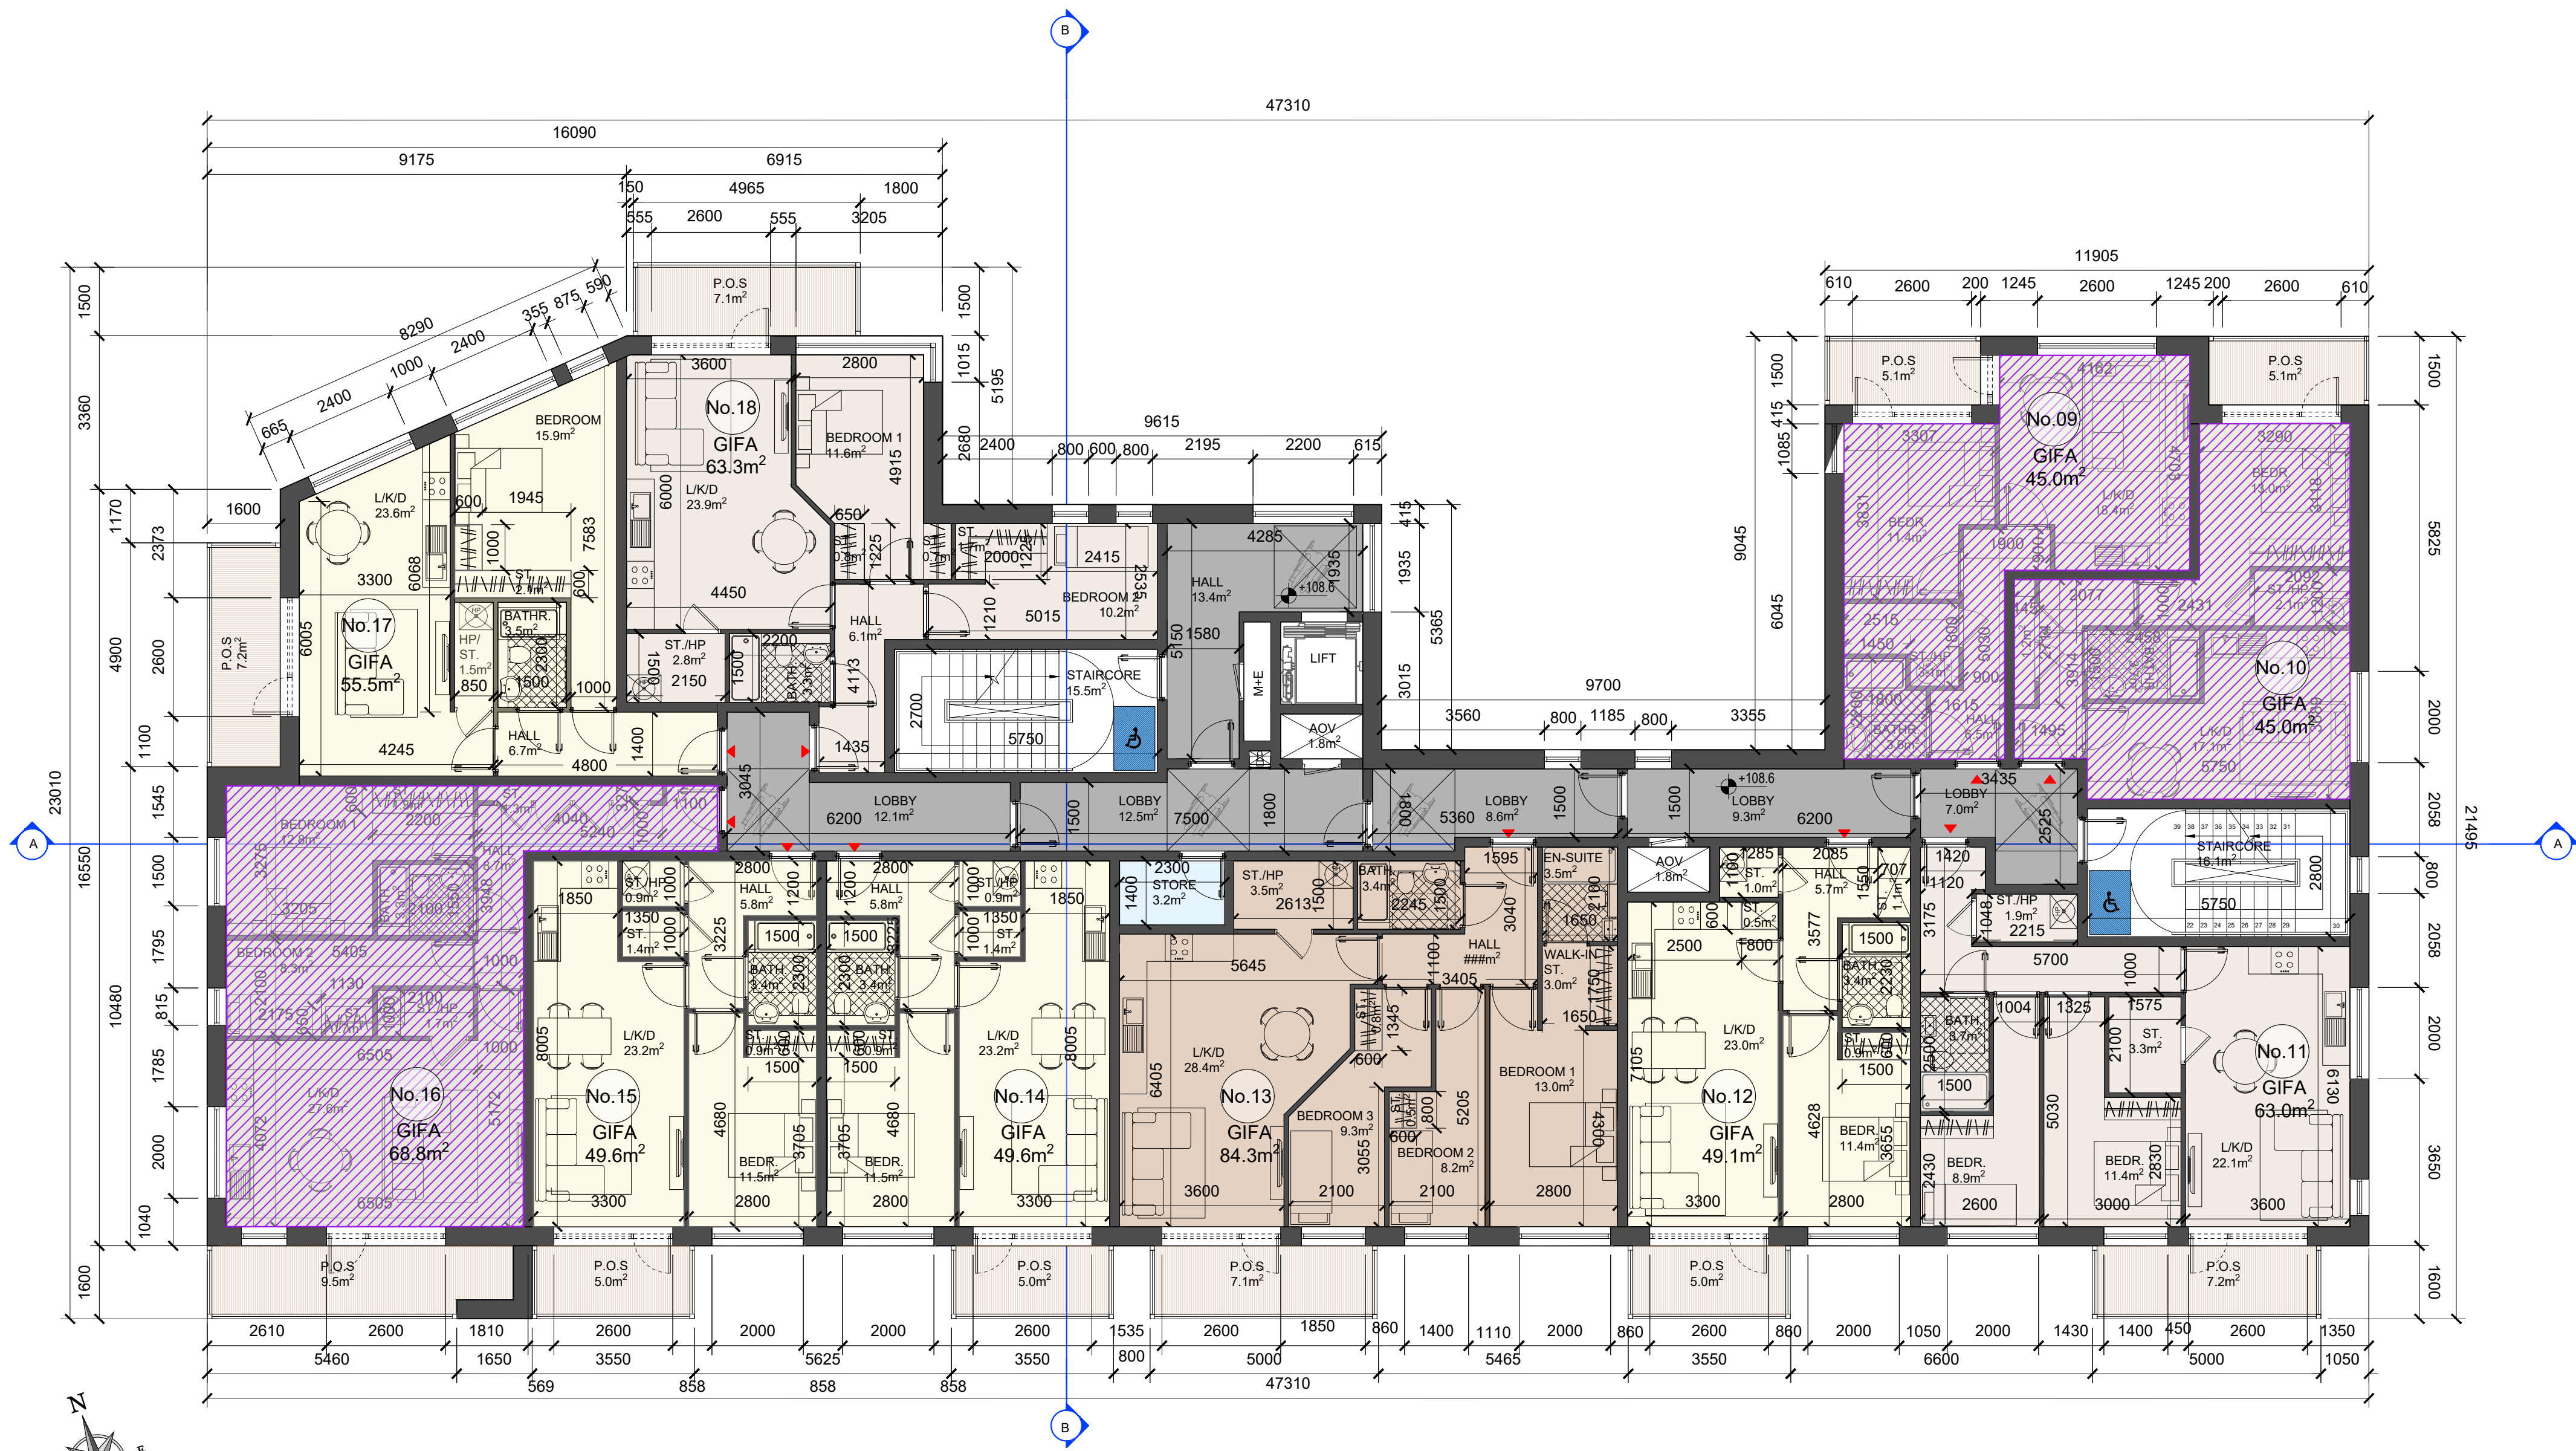


PROPOSED FIRST FLOOR PLAN - BLOCK A
SCALE 1:100

BLOCK A SCHEDULE OF ACCOMODATION - PART V						
FLOORS	1 BED (2P)	2 BED (3P)	2 BED (4P)	3 BED (5P)	TOTAL UNITS	DUAL ASPECT
GROUND FLOOR	2	1	-	-	3	3
FIRST FLOOR	2	1	-	-	3	3
SECOND FLOOR	1	-	-	-	1	1
THIRD FLOOR	1	-	-	-	1	1
FOURTH FLOOR	1	-	-	-	1	-
TOTAL UNITS	7	2	-	-	9	8
TOTAL %	77.7%	22.2%	-	-	100%	88.8%

- PART V UNITS
- CIRCULATION
- SERVICE AREAS
- MAIN ENTRANCE
- UNITS ENTRANCE

UNITS PART V	
GROUND FLOOR	UNIT 01, 02 & 06
FIRST FLOOR	UNIT 09, 10 & 16
SECOND FLOOR	UNIT 19
THIRD FLOOR	UNIT 29
FOURTH FLOOR	UNIT 41
TOTAL	9 UNITS FOR PART V

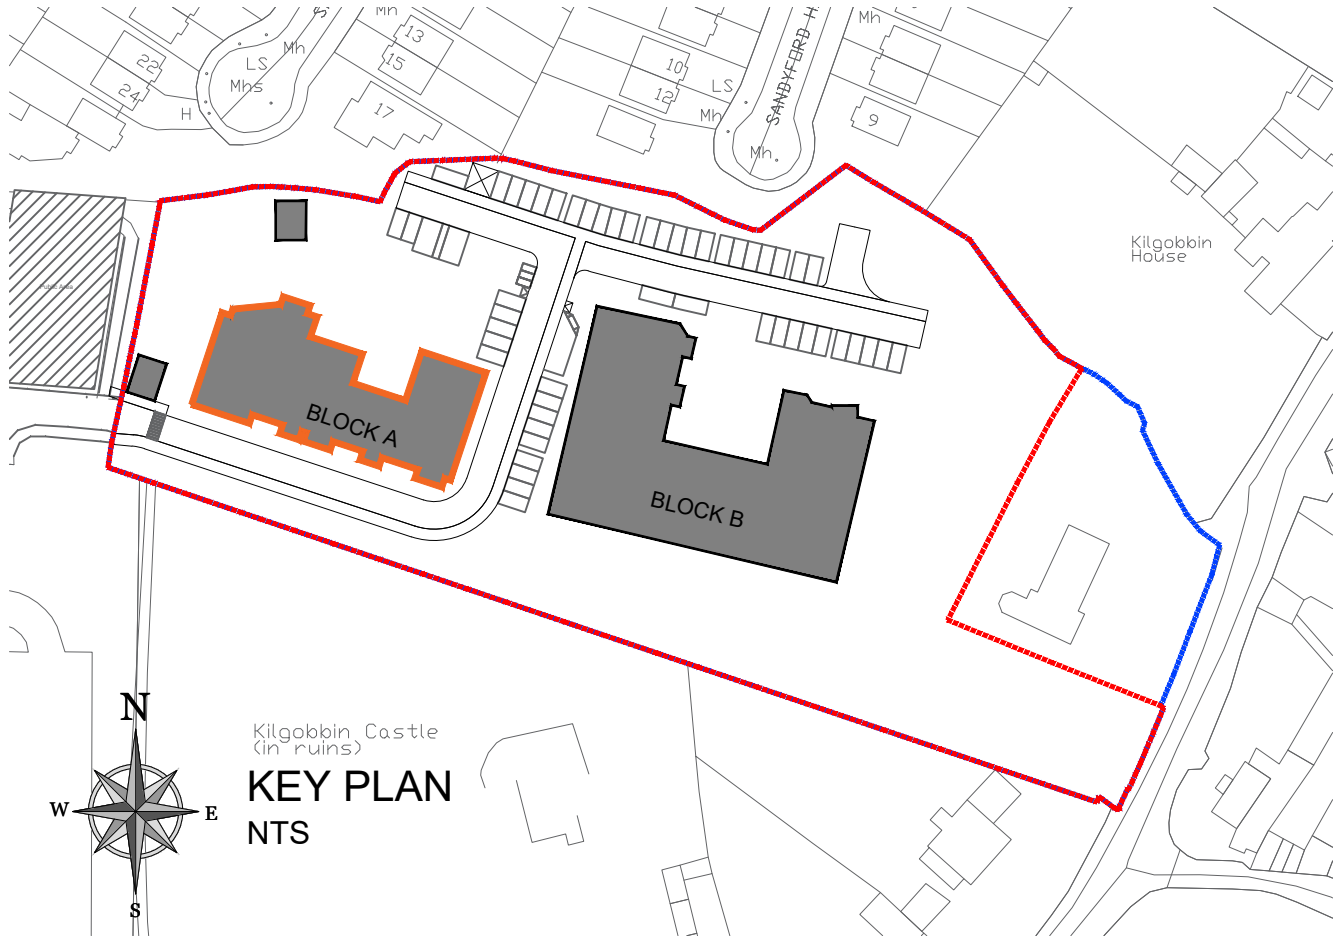

KEY PLAN
BLOCK A
PLANNING