


GENERAL NOTES:-  
\*\* Do not scale from this drawing  
\*\* Use figured dimensions only  
© This drawing is copyright. No part of this document may be reproduced or transmitted in any form or stored in any retrieval system from the copyright holder, except as agreed for use on a project, for which the document was originally issued.

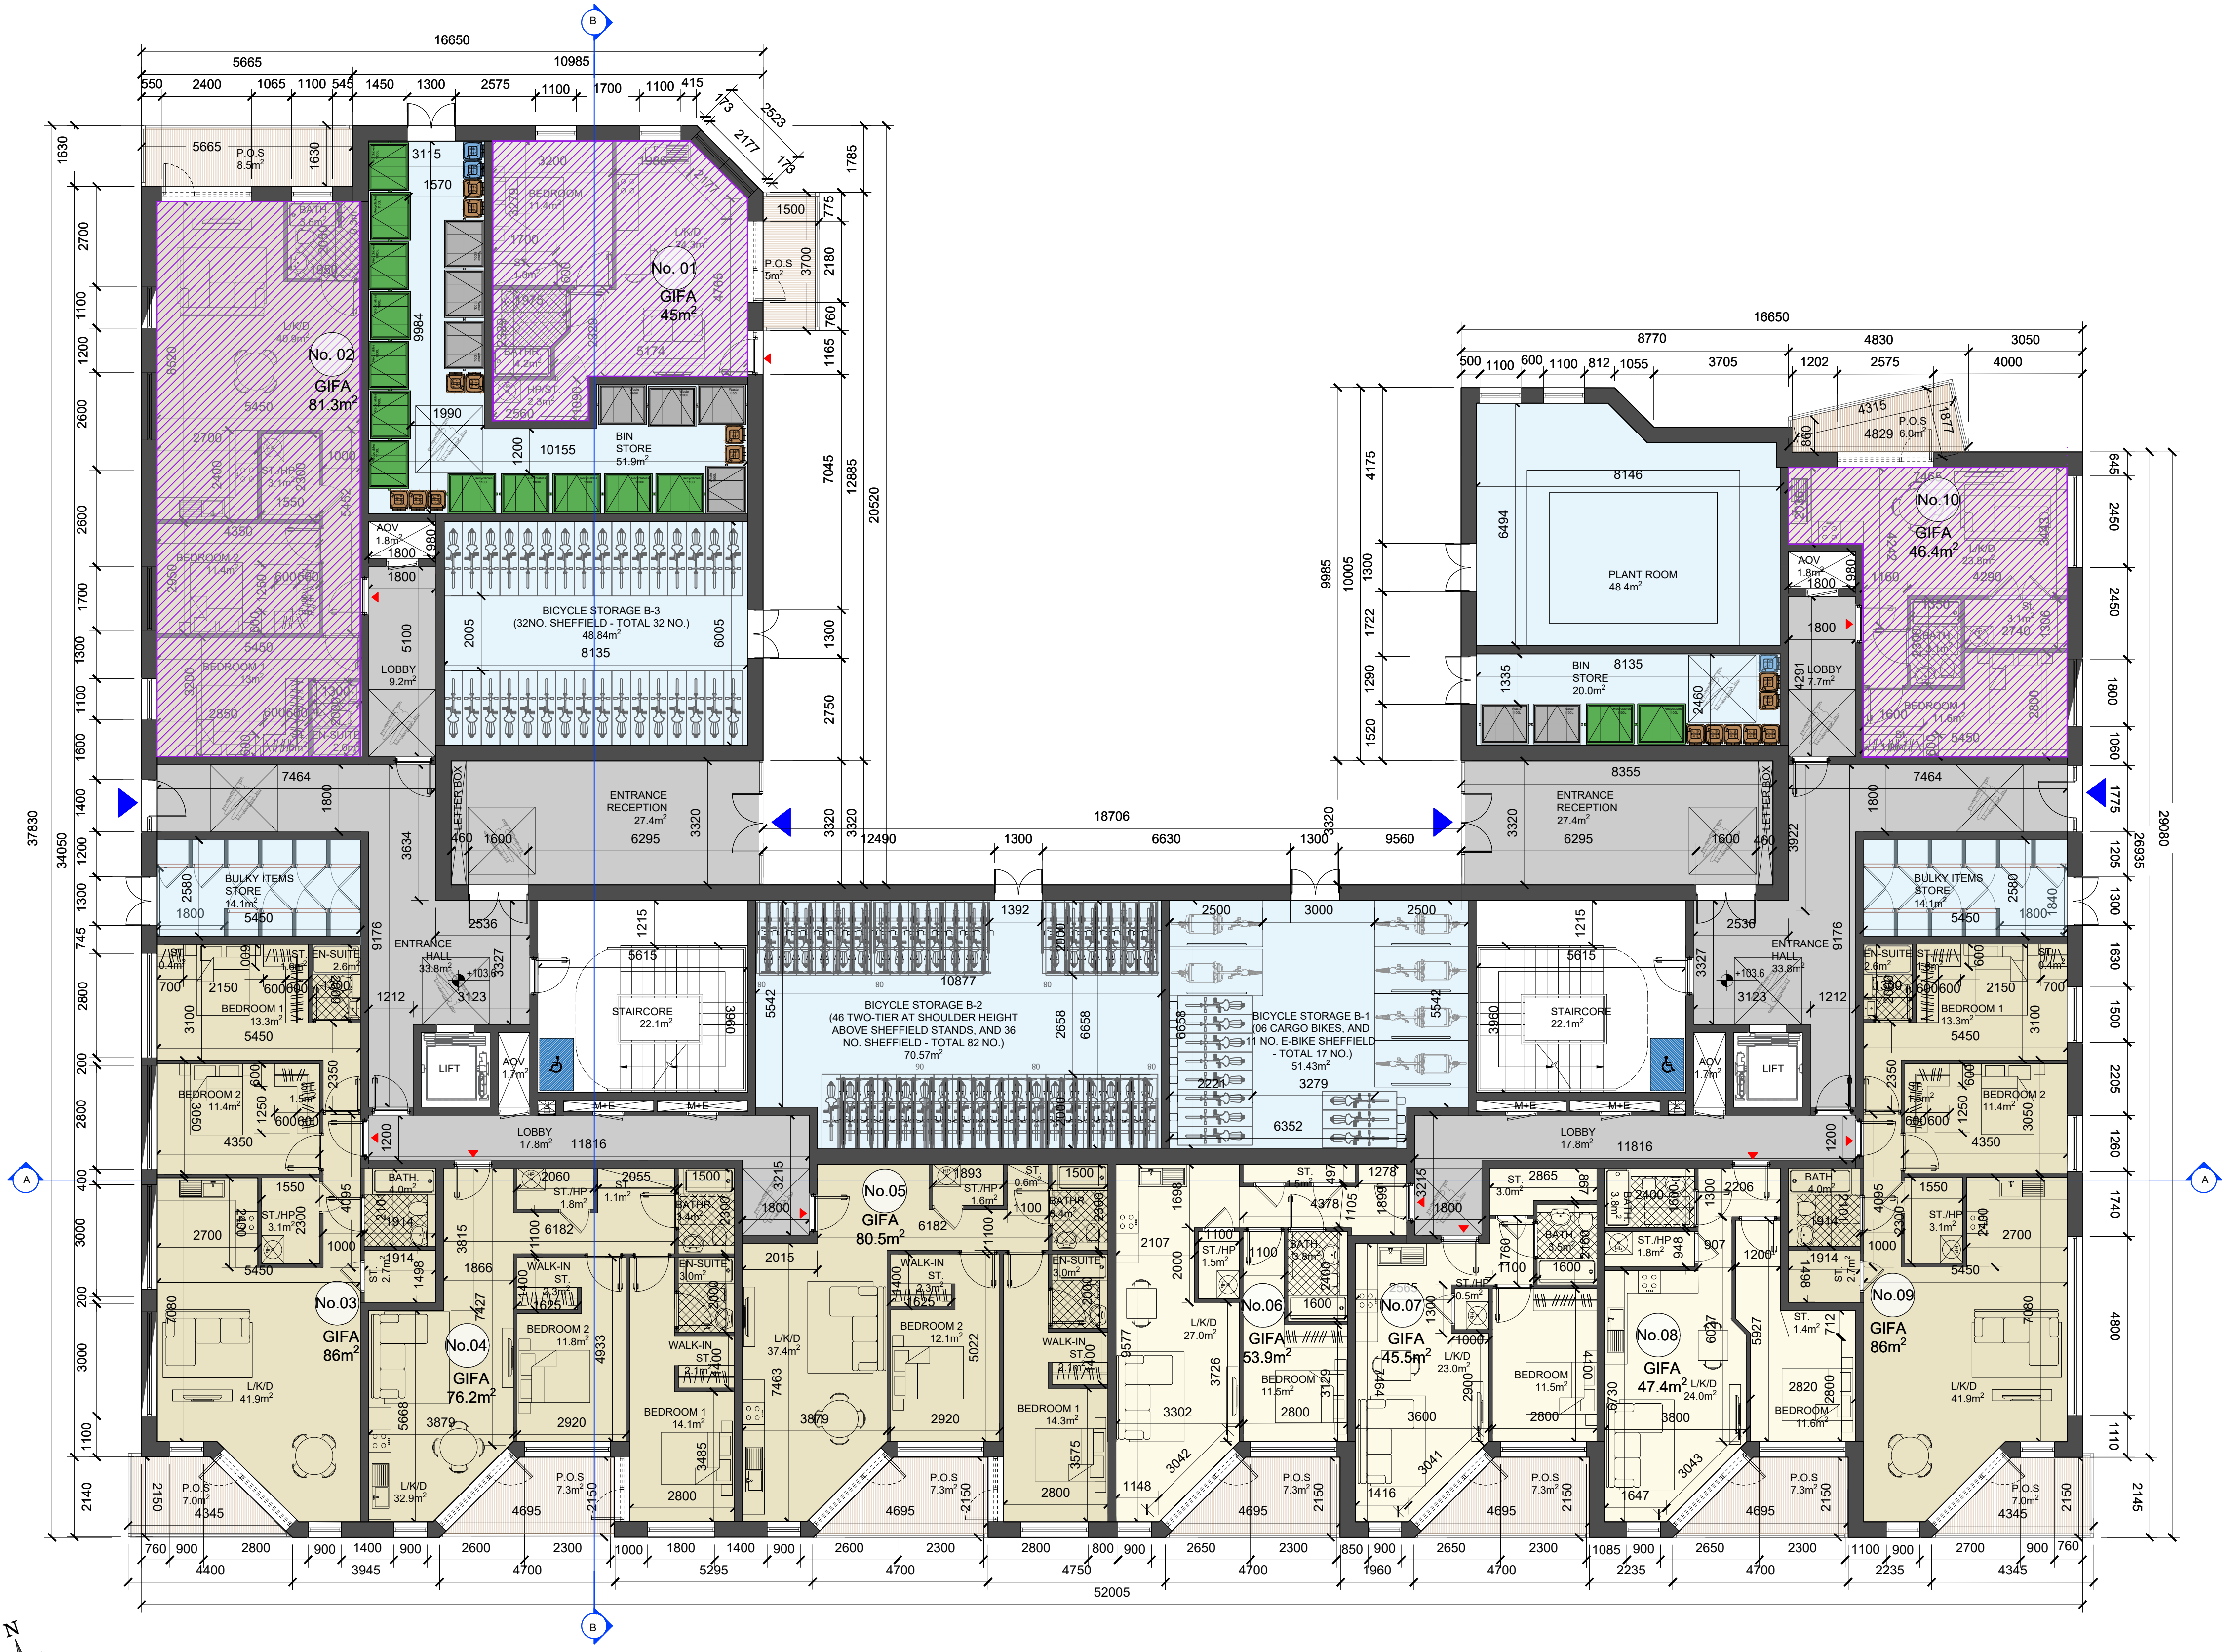


PROPOSED GROUND FLOOR PLAN - BLOCK B  
SCALE 1:100

| BLOCK B SCHEDULE OF ACCOMODATION - PART V |            |            |            |            |                  |        |
|-------------------------------------------|------------|------------|------------|------------|------------------|--------|
| FLOORS                                    | 1 BED (2P) | 2 BED (3P) | 2 BED (4P) | 3 BED (4P) | TOTAL DUAL UNITS | ASPECT |
| GROUND FLOOR                              | 2          | -          | 1          | -          | 03               | 03     |
| FIRST FLOOR                               | 5          | -          | -          | 1          | 06               | 02     |
| SECOND FLOOR                              | 2          | -          | -          | -          | 02               | -      |
| THIRD FLOOR                               | 2          | -          | -          | -          | 02               | -      |
| FOURTH FLOOR                              | 2          | -          | -          | -          | 02               | -      |
| FIFTH FLOOR                               | -          | -          | -          | -          | -                | -      |
| TOTAL UNITS                               | 13         | -          | 1          | 1          | 15               | 05     |
| TOTAL %                                   | 86.6%      | -          | 6.7%       | 6.7%       | 100%             | 33.3%  |

- PART V UNITS
- CIRCULATION
- SERVICE AREAS
- MAIN ENTRANCE
- UNITS ENTRANCE

| UNITS PART V |                                 |
|--------------|---------------------------------|
| GROUND FLOOR | UNITS 01, 02 AND 10             |
| FIRST FLOOR  | UNITS 11, 12, 14, 15, 25 AND 26 |
| SECOND FLOOR | UNITS 28 AND 41                 |
| THIRD FLOOR  | UNITS 42 AND 55                 |
| FOURTH FLOOR | UNITS 56 AND 69                 |
| FIFTH FLOOR  | -                               |
| TOTAL        | 15 UNITS FOR PART V             |

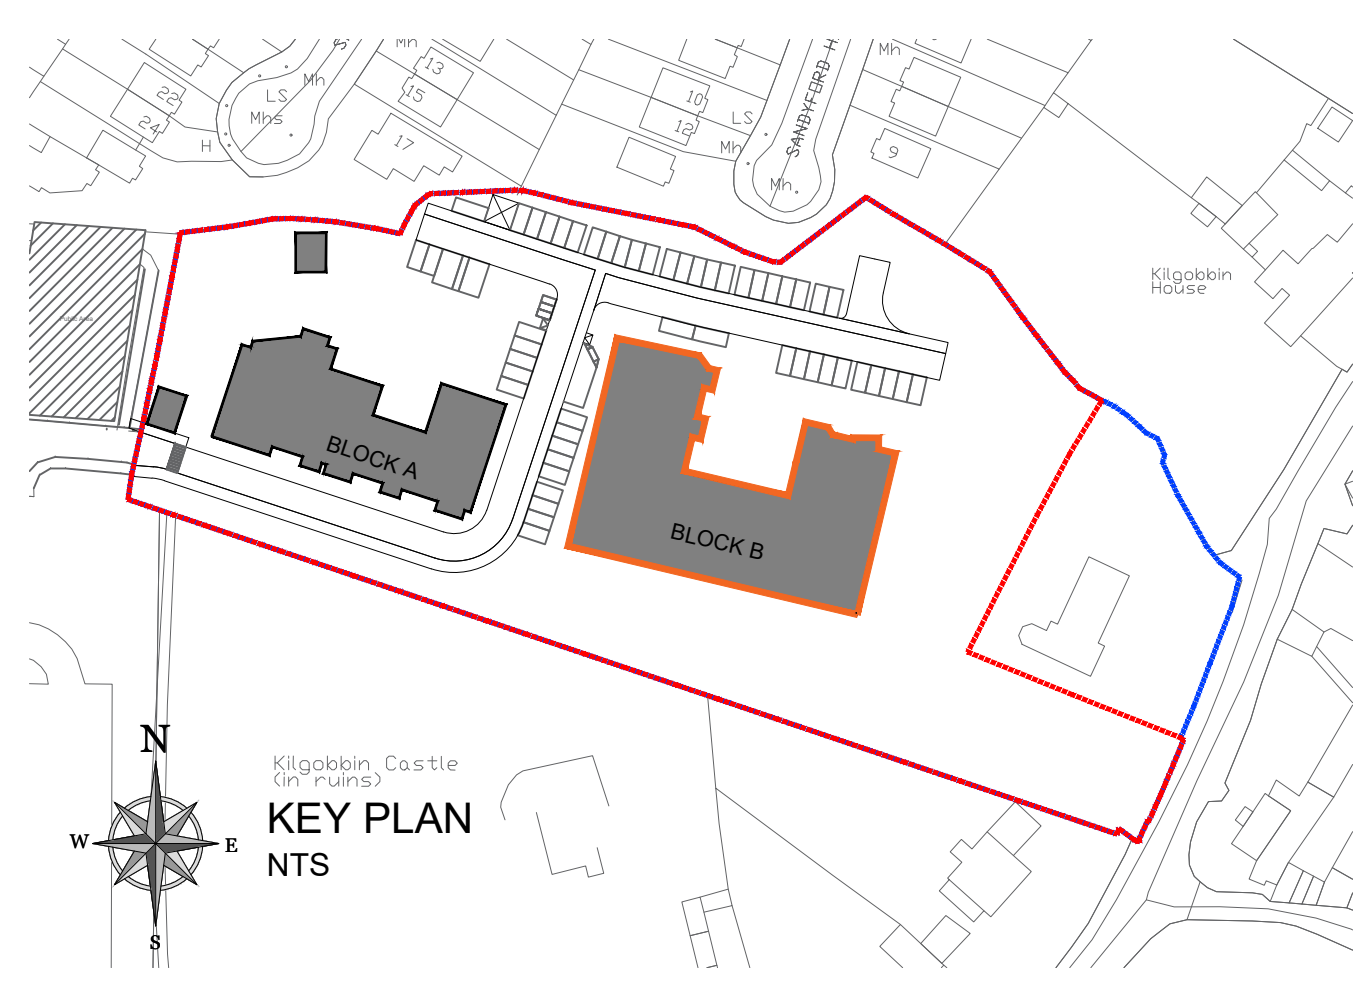

KEY PLAN  
BLOCK B  
PLANNING

|     |         |      |                      |
|-----|---------|------|----------------------|
| Rev | Initial | Date | Revision Description |
|     |         |      |                      |
|     |         |      |                      |
|     |         |      |                      |

**DCWNEY**

29 Mariner Square,  
D02RW64  
+353 (0) 1 253 0220  
info@dcwney.ie





CLIENT  
KILGOBBIN APARTMENTS LIMITED

PROJECT  
KILGOBBIN ROAD, STEPASIDE, CO. DUBLIN

DWG. TITLE  
PART V - PROPOSED GROUND FLOOR PLAN  
BLOCK B

SCALE @ A1  
1:100

SCALE @ A3  
1:100

DATE  
SEPT 2025

REVISION

PAPER SIZE  
A1

JOB NO.  
698-008

DRAWN BY  
LC&RA

CHECKED BY  
IF

DWG NO.  
PL-705