



EXISTING CONTIGUOUS ELEVATION 3.3
SCALE 1:200

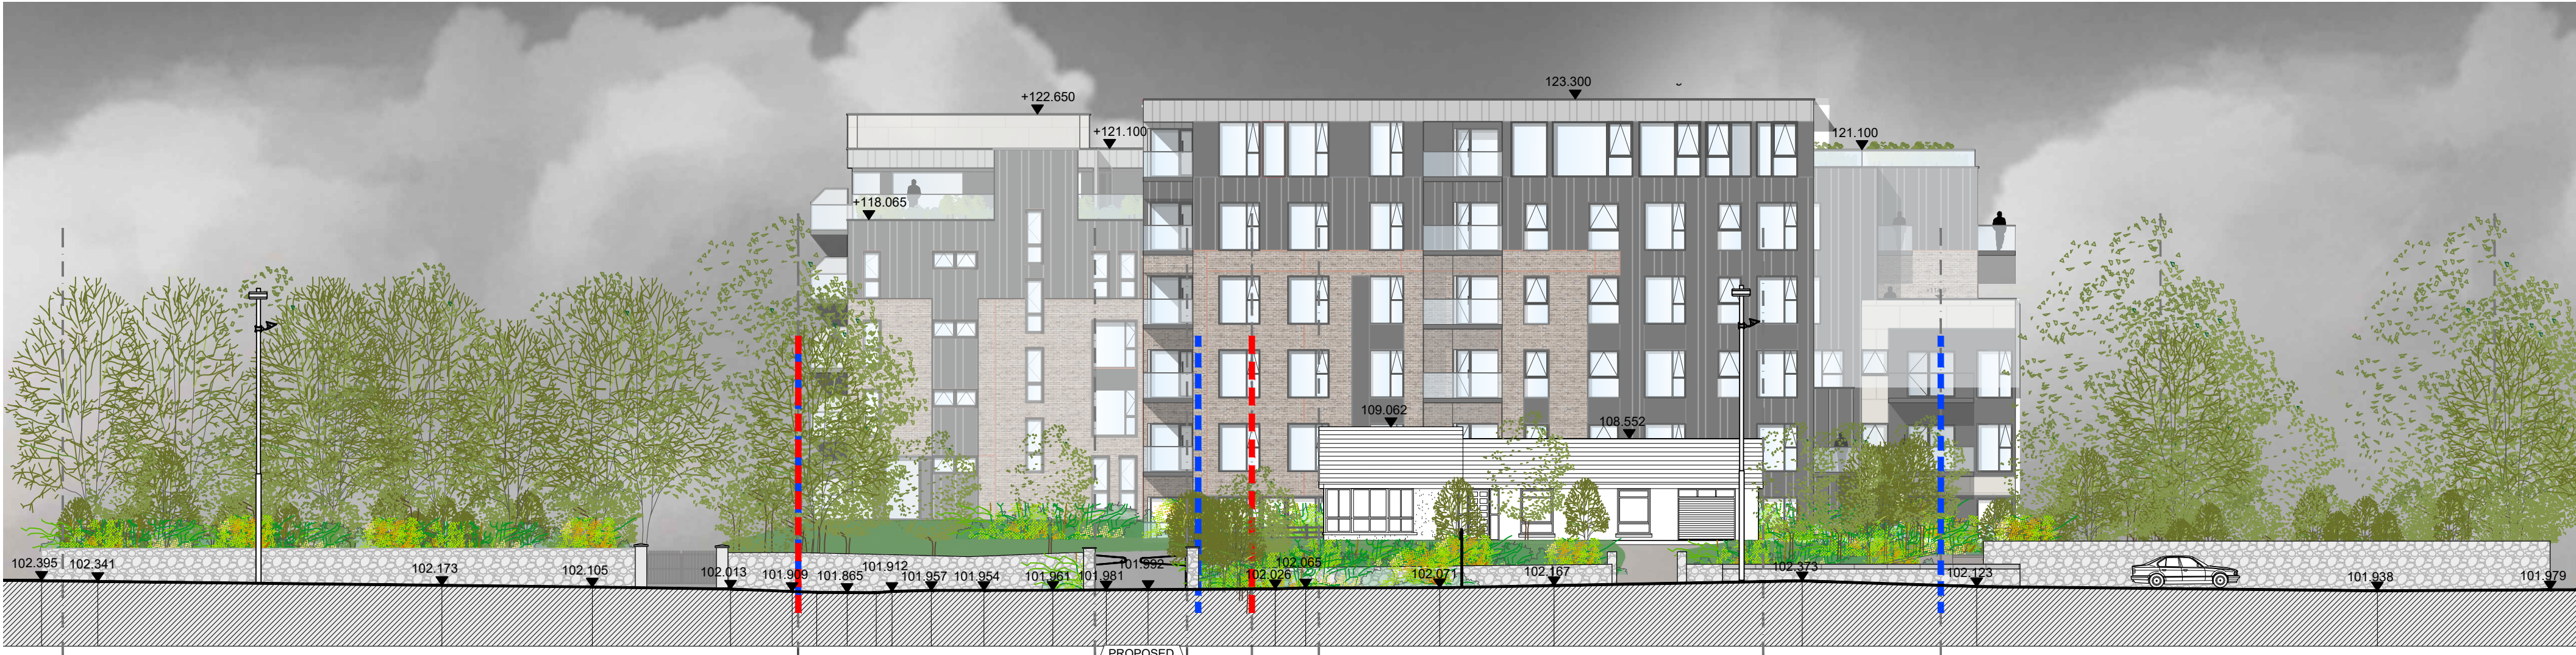

PROPOSED CONTIGUOUS ELEVATION 3.3
SCALE 1:200

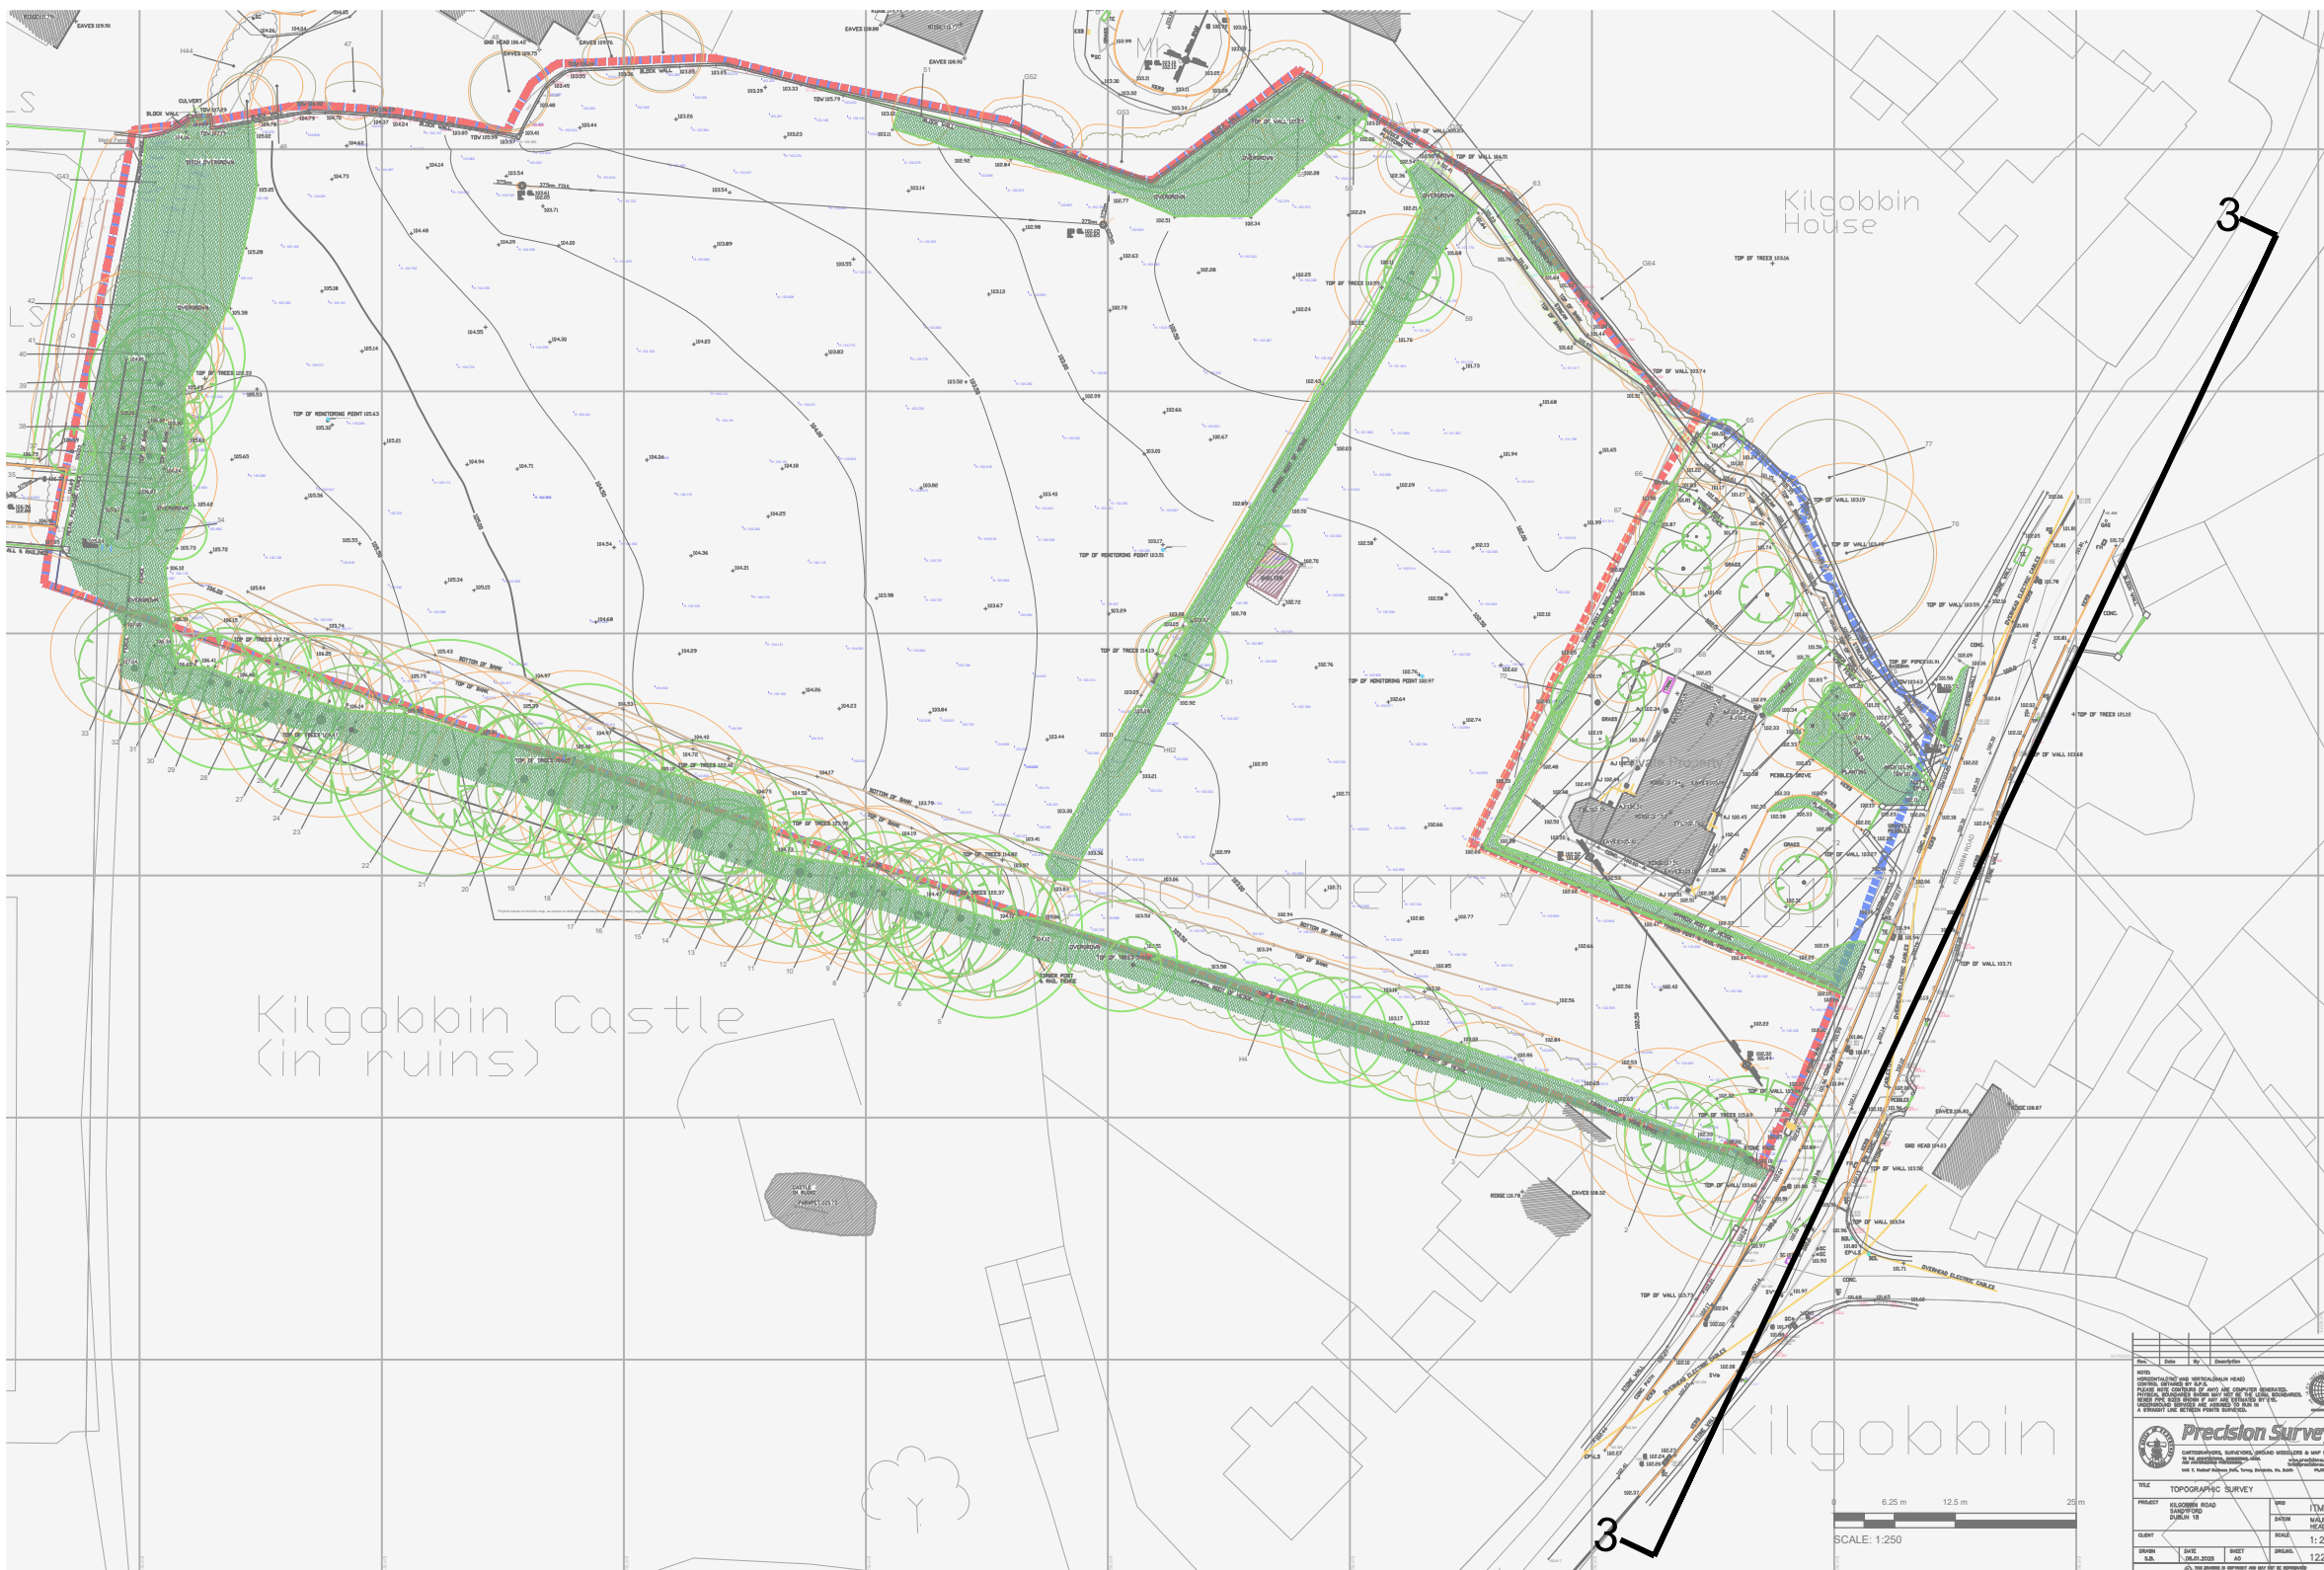

KEY PLAN
EXISTING SITE PLAN
NTS



KEY PLAN
PROPOSED SITE PLAN
NTS

PLANNING

Rev	Issue	Date	Revision Description

CLIENT	KILGOBIN APARTMENTS LIMITED	SCALE & ALL	1:200	DATE	10/11/2021
PROJECT	KILGOBIN ROAD, STEPASIDE, CO. DUBLIN	REVISION	ADD	DATE	10/11/2021
DWG. TITLE	EXISTING AND PROPOSED CONTIGUOUS ELEVATIONS 3.3	REVISION	ADD	DATE	10/11/2021