


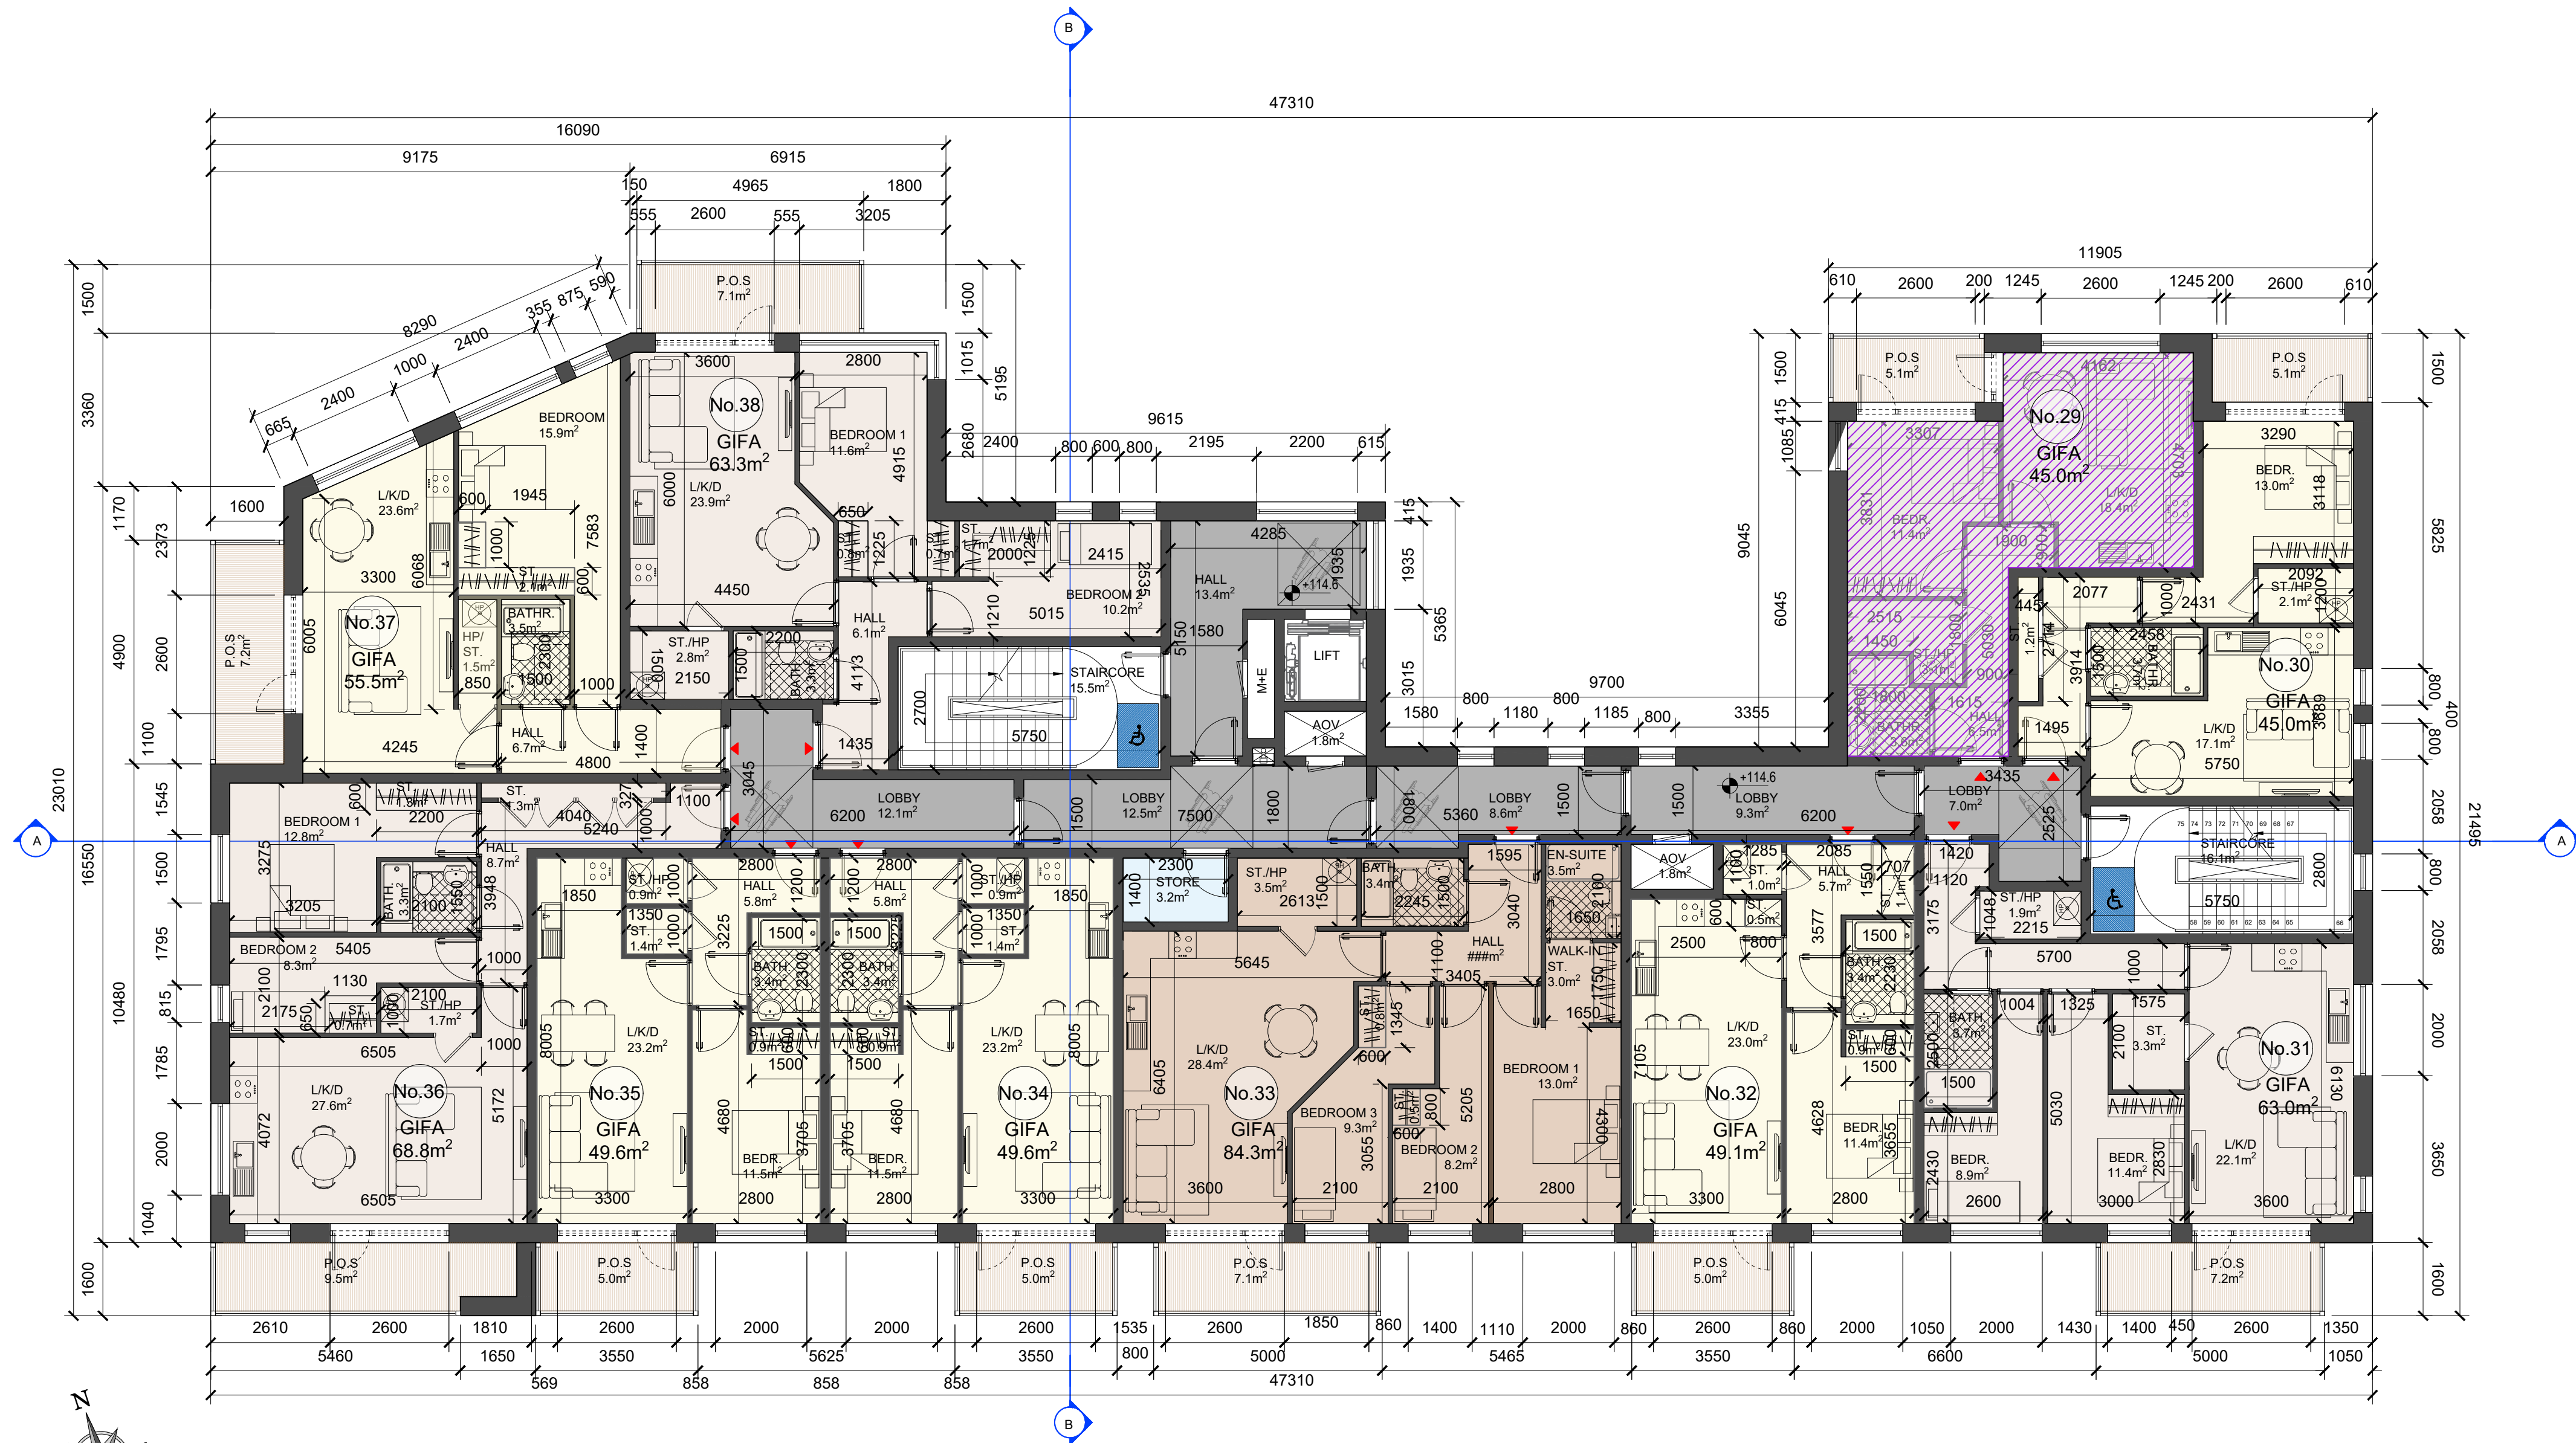


PROPOSED THIRD FLOOR PLAN - BLOCK A
SCALE 1:100

BLOCK A SCHEDULE OF ACCOMODATION - PART V						
FLOORS	1 BED (2P)	2 BED (3P)	2 BED (4P)	3 BED (5P)	TOTAL UNITS	DUAL ASPECT
GROUND FLOOR	2	1	-	-	3	3
FIRST FLOOR	2	1	-	-	3	3
SECOND FLOOR	1	-	-	-	1	1
THIRD FLOOR	1	-	-	-	1	1
FOURTH FLOOR	1	-	-	-	1	-
TOTAL UNITS	7	2	-	-	9	8
TOTAL %	77.7%	22.2%	-	-	100%	88.8%

-
-  PART V UNITS
 CIRCULATION
 SERVICE AREAS
 MAIN ENTRANCE
 UNITS ENTRANCE

UNITS PART V	
GROUND FLOOR	UNIT 01, 02 & 06
FIRST FLOOR	UNIT 09, 10 & 16
SECOND FLOOR	UNIT 19
THIRD FLOOR	UNIT 29
FOURTH FLOOR	UNIT 41
TOTAL	9 UNITS FOR PART V

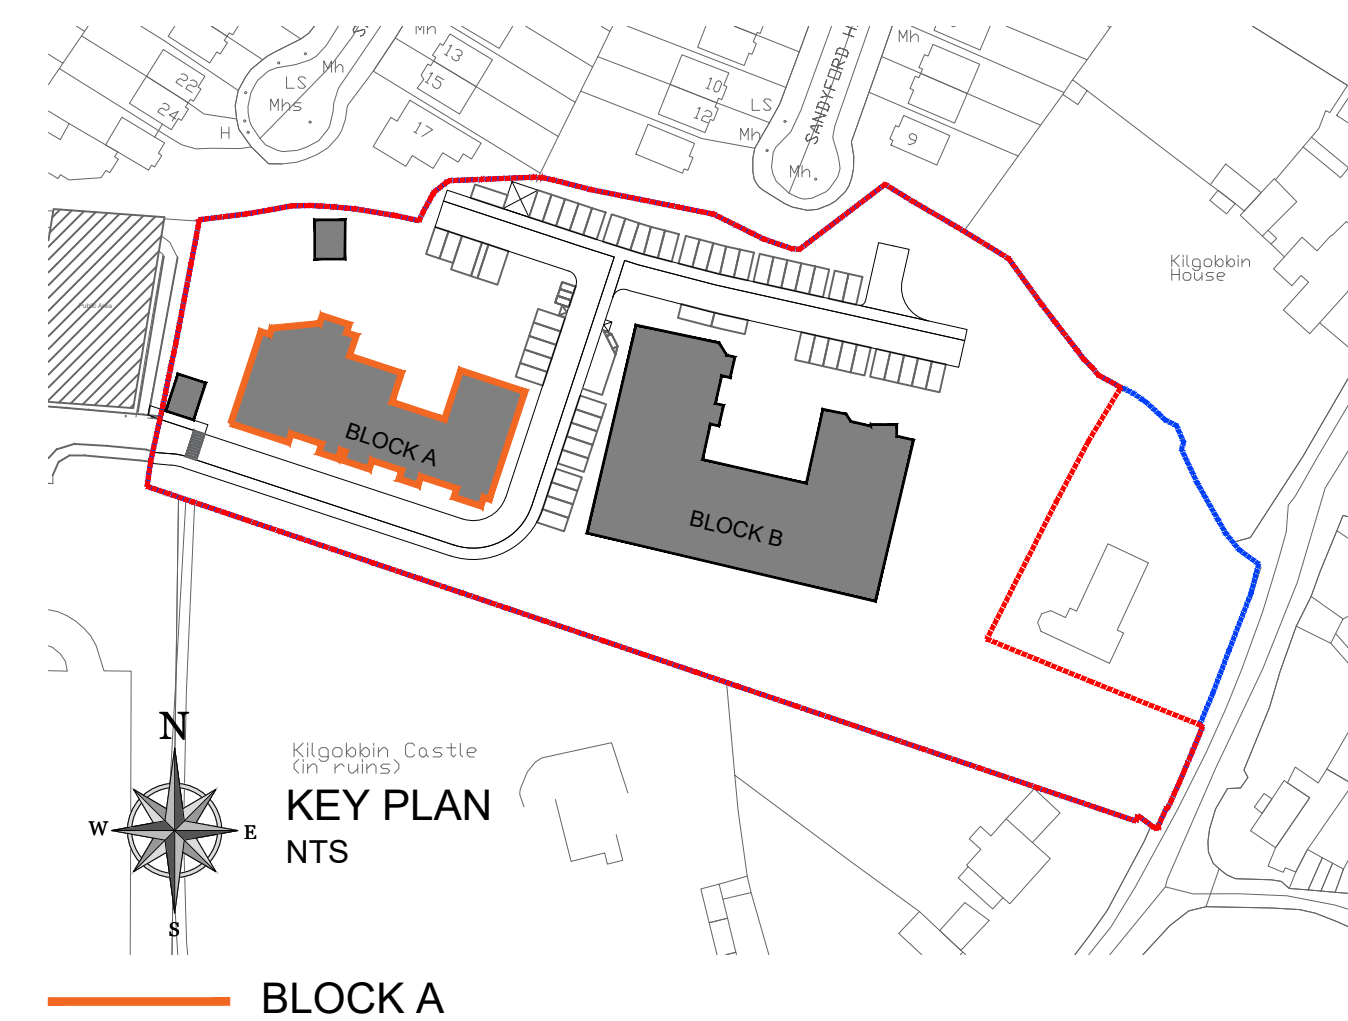

PLANNING

Rev	Initial	Date	Revision Description



29 Merrion Square,
D02RW4
+353 (0) 1 253 0220
info@dcwney.ie





CLIENT	KILGOBBIN APARTMENTS LIMITED	SCALE @ A1	1:100	PAPER SIZE	A1
PROJECT	KILGOBBIN ROAD, STEPASIDE, CO. DUBLIN	SCALE @ A2			
		DRAWN BY	LCARA	©/B NO.	
		CHECKED BY	IF	698-008	
DWG. TITLE	PART V - PROPOSED THIRD FLOOR PLAN BLOCK A	DATE	SEPT 2025	DRWG NO.	PL-703
		REVISION:			