


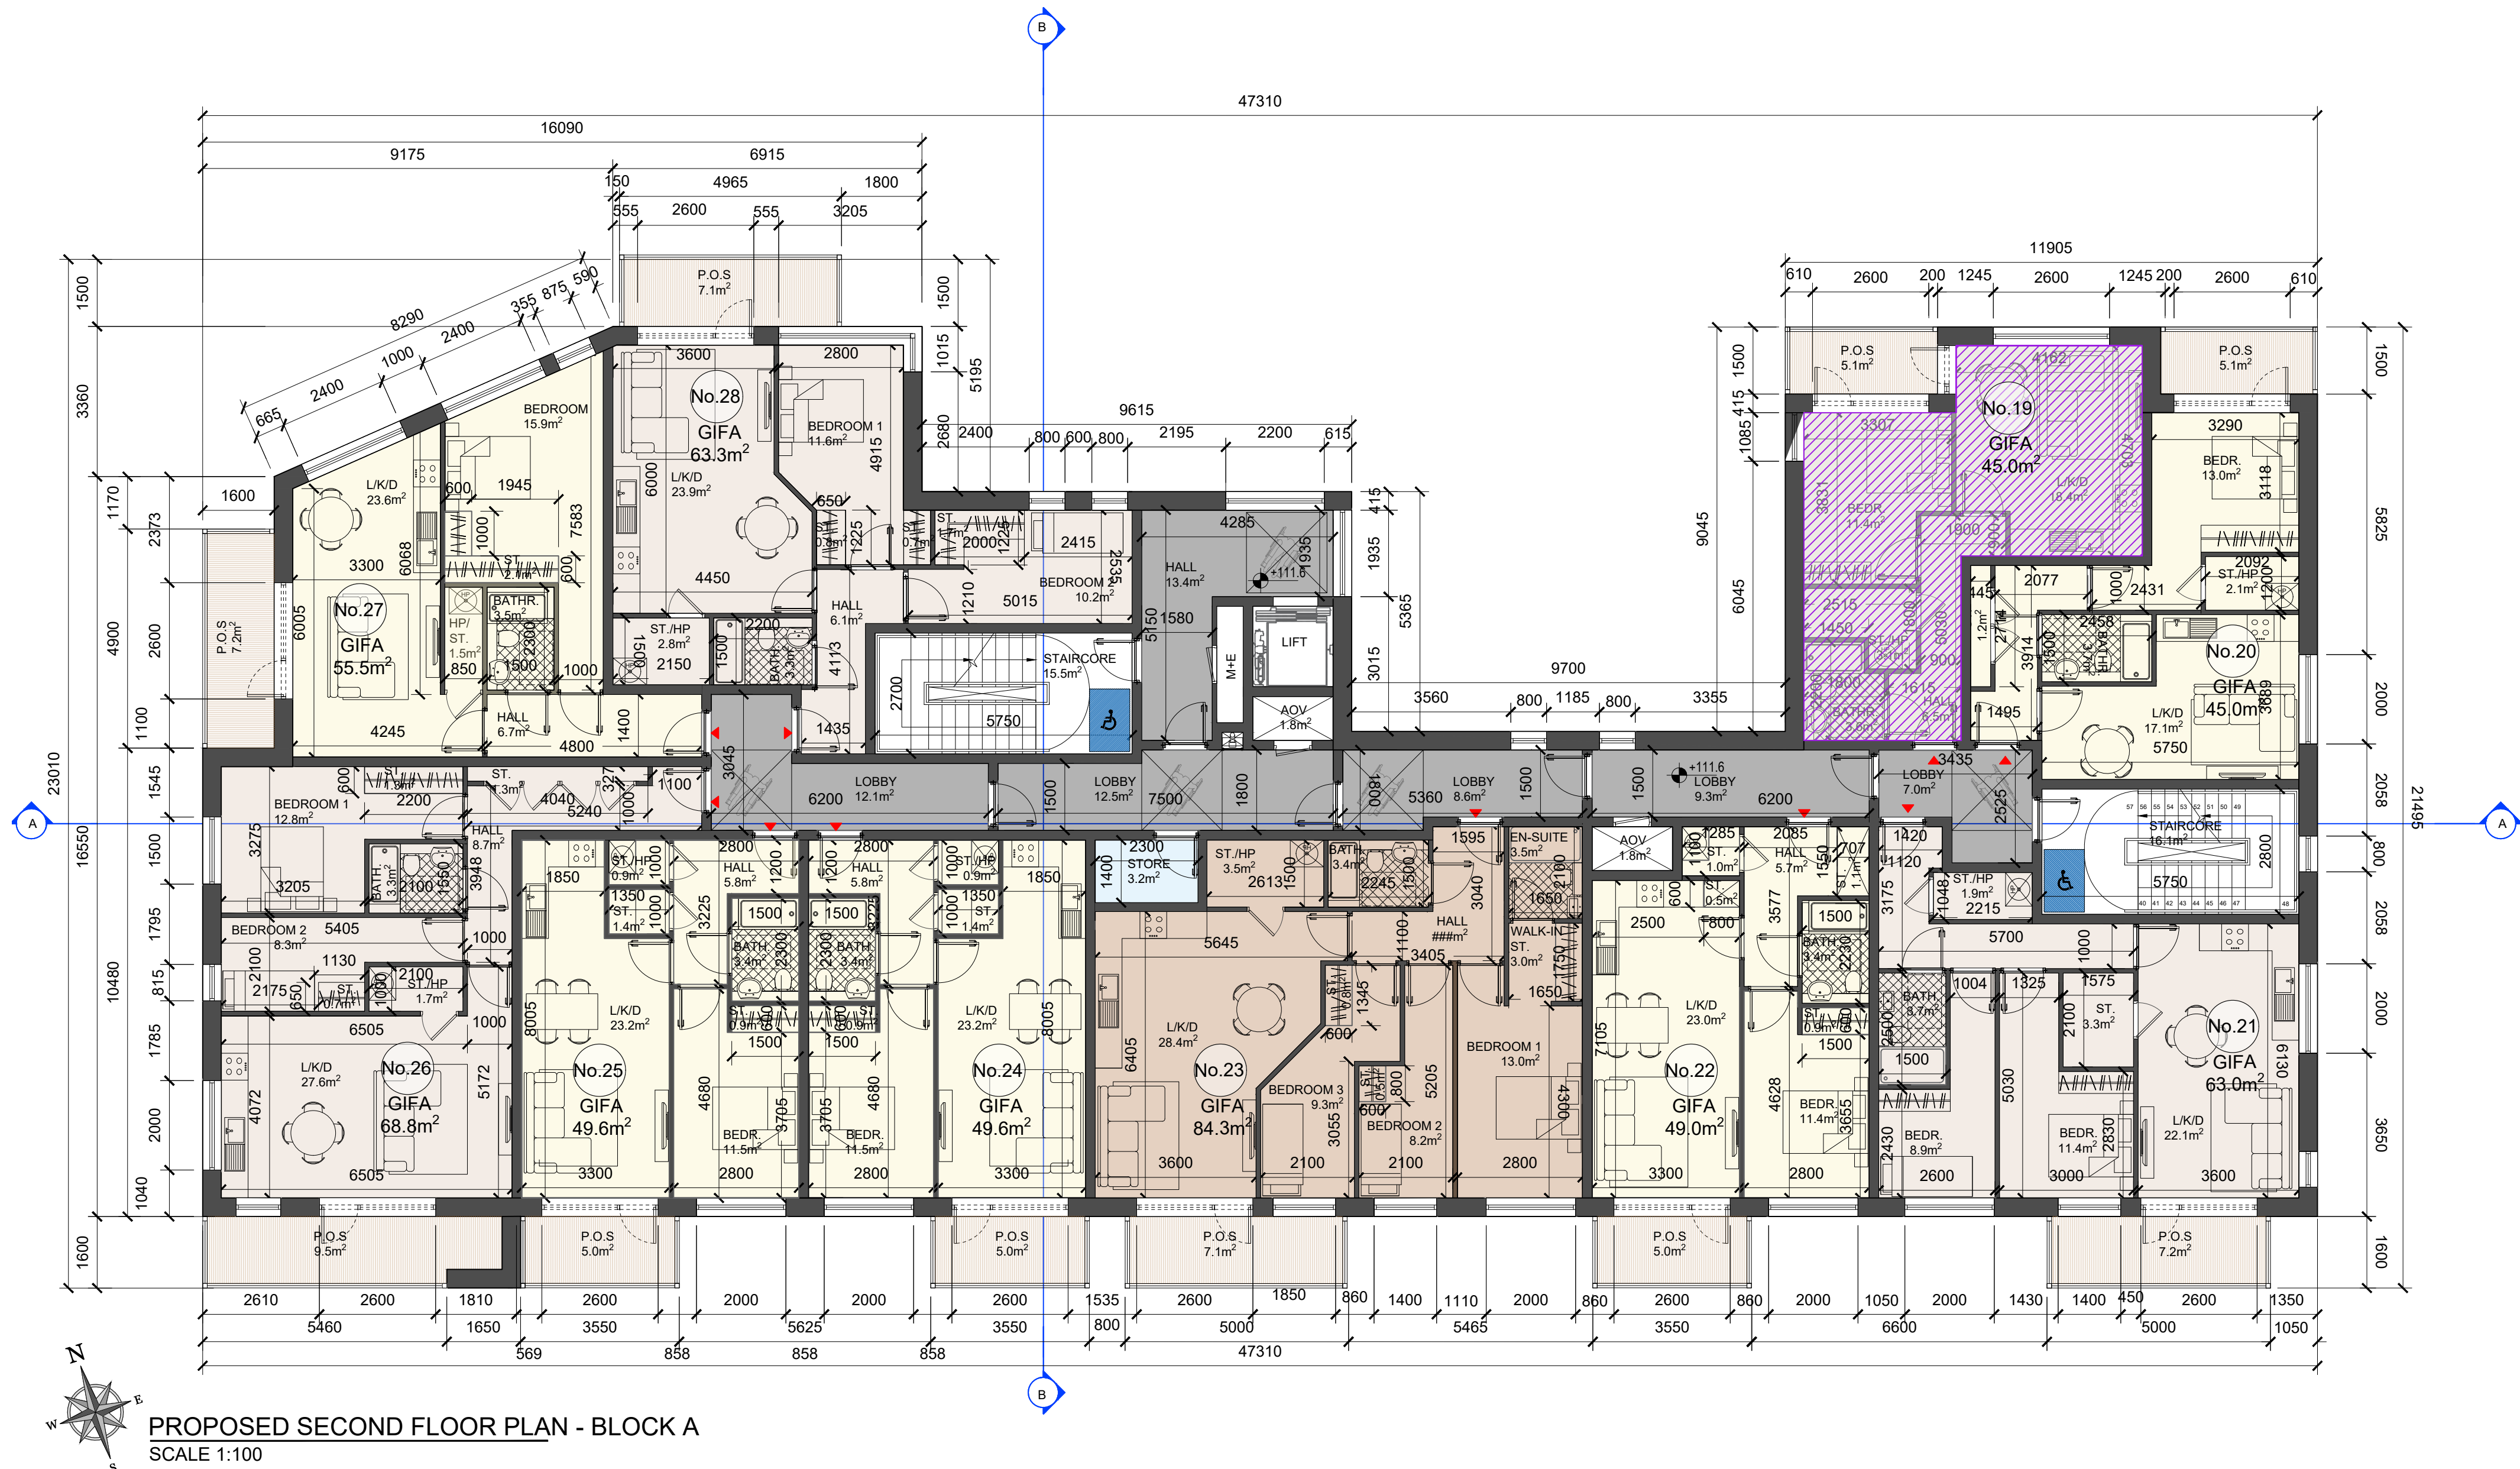


PROPOSED SECOND FLOOR PLAN - BLOCK A
SCALE 1:100

BLOCK A SCHEDULE OF ACCOMODATION - PART V						
FLOORS	1 BED (2P)	2 BED (3P)	2 BED (4P)	3 BED (5P)	TOTAL UNITS	DUAL ASPECT
GROUND FLOOR	2	1	-	-	3	3
FIRST FLOOR	2	1	-	-	3	3
SECOND FLOOR	1	-	-	-	1	1
THIRD FLOOR	1	-	-	-	1	1
FOURTH FLOOR	1	-	-	-	1	-
TOTAL UNITS	7	2	-	-	9	8
TOTAL %	77.7%	22.2%	-	-	100%	88.8%

- PART V UNITS
- CIRCULATION
- SERVICE AREAS
- MAIN ENTRANCE
- UNITS ENTRANCE

UNITS PART V	
GROUND FLOOR	UNIT 01, 02 & 06
FIRST FLOOR	UNIT 09, 10 & 16
SECOND FLOOR	UNIT 19
THIRD FLOOR	UNIT 29
FOURTH FLOOR	UNIT 41
TOTAL	9 UNITS FOR PART V

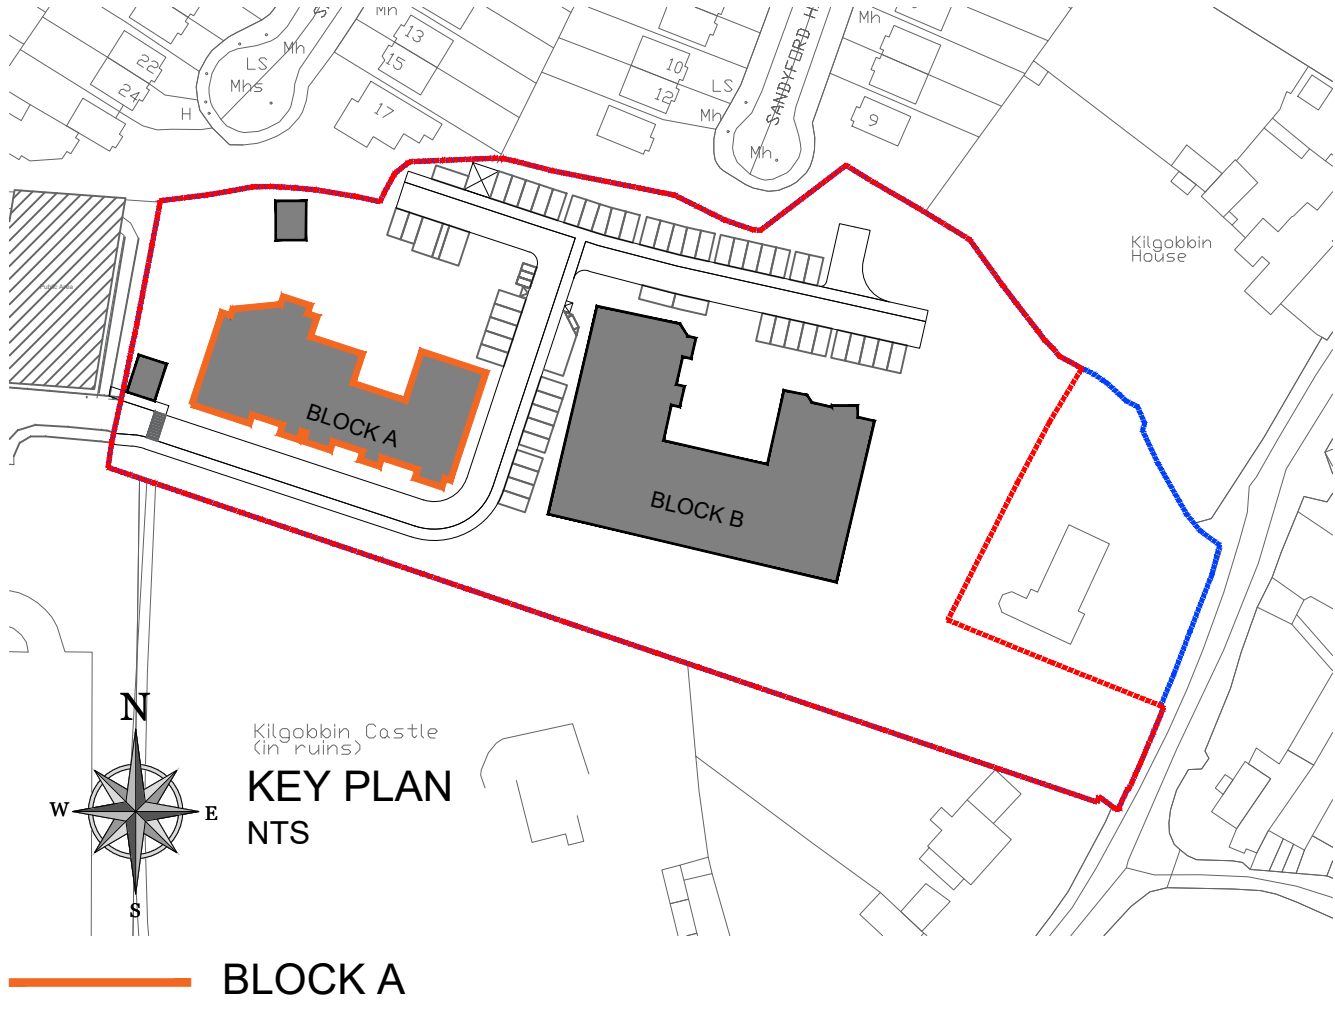

BLOCK A
PLANNING