




**KEY PLAN**  
EXISTING SITE PLAN  
NTS

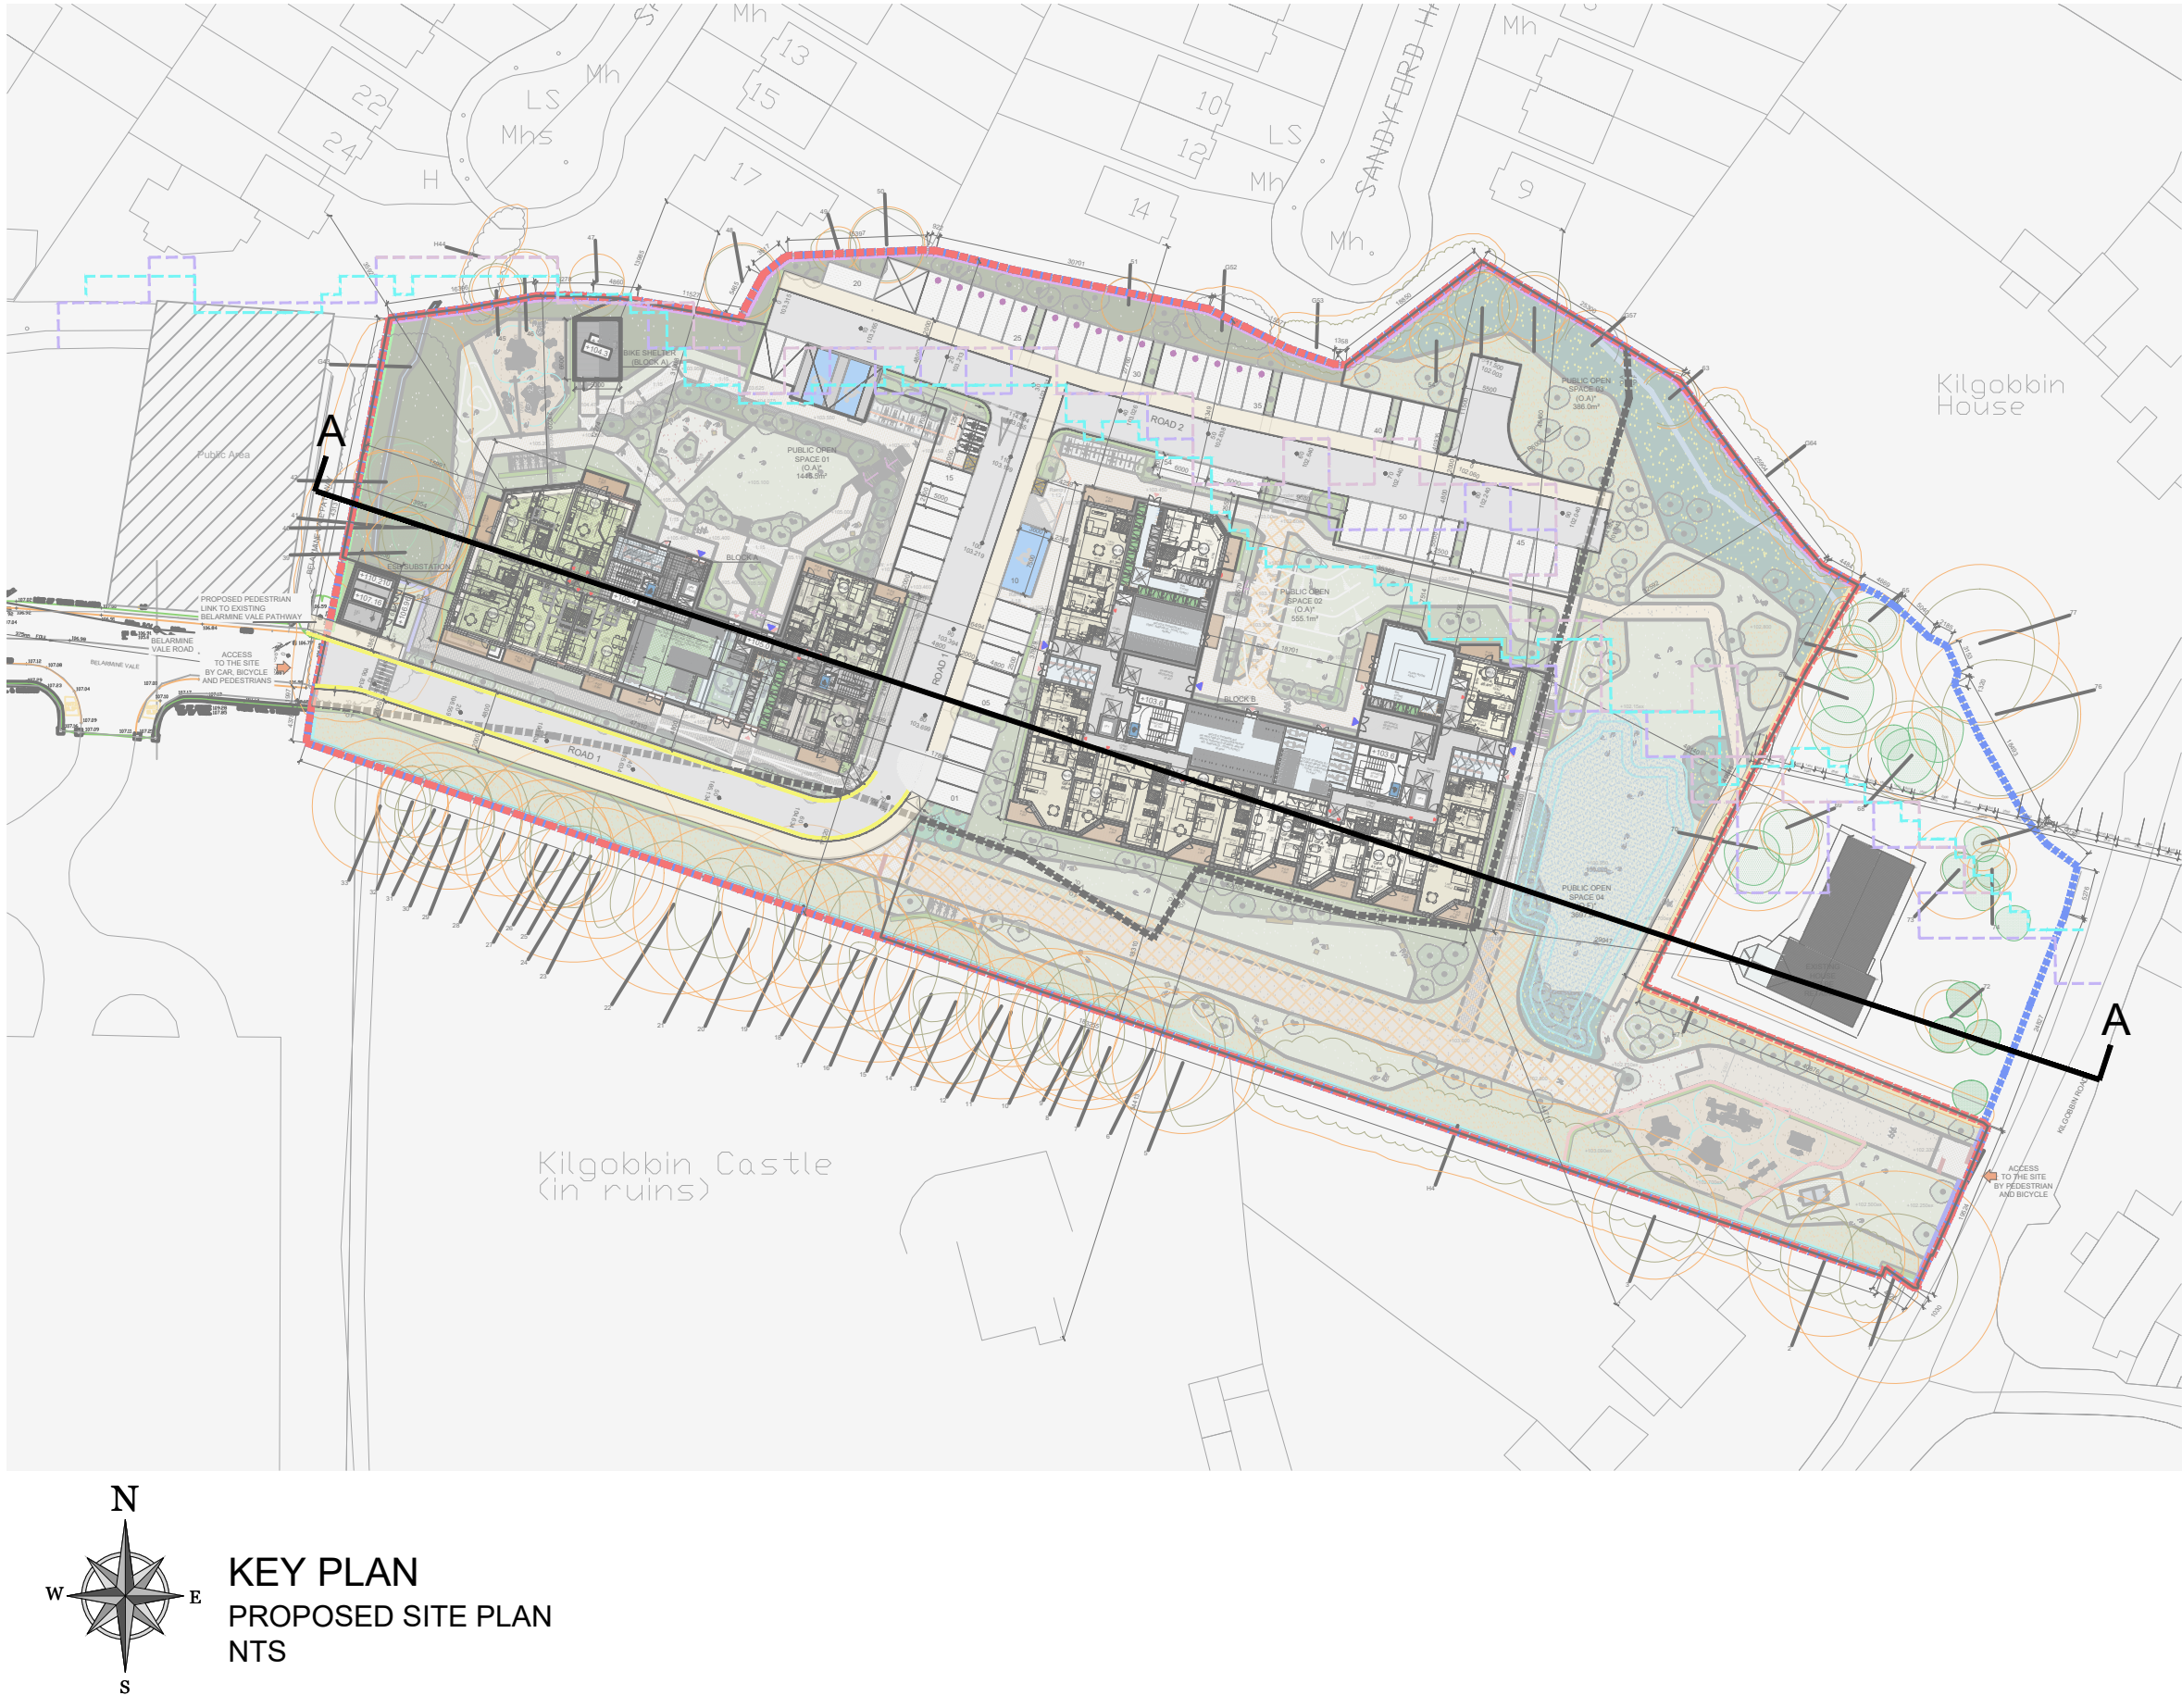

Rev	Initial	Date	Revision Description																								
<div>  <div> 29 Merritt Square,  Oyster Bay, NY 11771-1272  info@downey.ca </div>   </div> <table border="1"> <tr> <td>CLIENT</td><td>KILGOBIN APARTMENTS LIMITED</td><td>SCALE: 1/4" = 1'-0"</td><td>PAPER SIZE</td></tr> <tr> <td>PROJECT</td><td>KILGOBIN ROAD, STEADSIDE, CO. DUBLIN</td><td>DATE: JAN 14, 2014</td><td>AD</td></tr> <tr> <td>DWG. TITLE</td><td>EXISTING AND PROPOSED CONTIGUOUS SECTION A &amp; L</td><td>DRAWN BY: LEANA</td><td>DATE: JUN 10, 2013</td></tr> <tr> <td></td><td></td><td>CHECKED BY: IF</td><td>658 - 000</td></tr> <tr> <td></td><td></td><td>DATE: SEP 20, 2015</td><td>01 - 000</td></tr> <tr> <td></td><td></td><td>DESIGNER:</td><td>01 - 000</td></tr> </table>				CLIENT	KILGOBIN APARTMENTS LIMITED	SCALE: 1/4" = 1'-0"	PAPER SIZE	PROJECT	KILGOBIN ROAD, STEADSIDE, CO. DUBLIN	DATE: JAN 14, 2014	AD	DWG. TITLE	EXISTING AND PROPOSED CONTIGUOUS SECTION A & L	DRAWN BY: LEANA	DATE: JUN 10, 2013			CHECKED BY: IF	658 - 000			DATE: SEP 20, 2015	01 - 000			DESIGNER:	01 - 000
CLIENT	KILGOBIN APARTMENTS LIMITED	SCALE: 1/4" = 1'-0"	PAPER SIZE																								
PROJECT	KILGOBIN ROAD, STEADSIDE, CO. DUBLIN	DATE: JAN 14, 2014	AD																								
DWG. TITLE	EXISTING AND PROPOSED CONTIGUOUS SECTION A & L	DRAWN BY: LEANA	DATE: JUN 10, 2013																								
		CHECKED BY: IF	658 - 000																								
		DATE: SEP 20, 2015	01 - 000																								
		DESIGNER:	01 - 000																								