


NOTES:  
MOLONY MILLAR CONSULTING CIVIL & STRUCTURAL ENGINEERS  
THIS DRAWING AND ANY DESIGN HEREON IS THE COPYRIGHT OF THE  
CONSULTANTS AND MUST NOT BE REPRODUCED WITHOUT THEIR WRITTEN  
CONSENT.


ALL DRAWINGS REMAIN THE PROPERTY OF THE CONSULTANTS.

FIGURED DIMENSIONS ONLY TO BE TAKEN FROM THIS DRAWING.  
ALL DIMENSIONS TO BE CHECKED ON SITE.


CONSULTANTS TO BE INFORMED OF ANY DISCREPANCIES BEFORE WORK  
PROCEEDS.

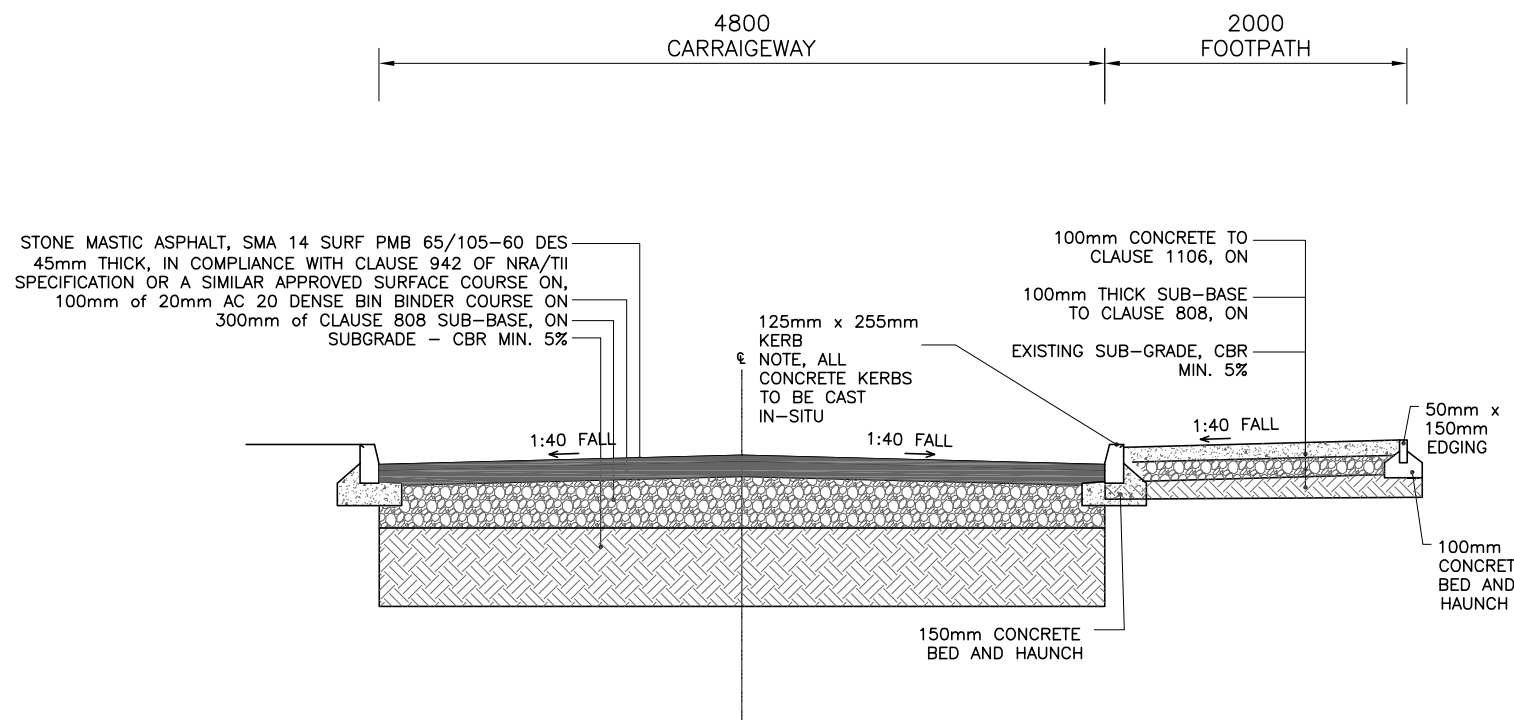


**TYPICAL ROAD 1 CH 0 - 72 CROSS SECTION**  
SCALE 1:50

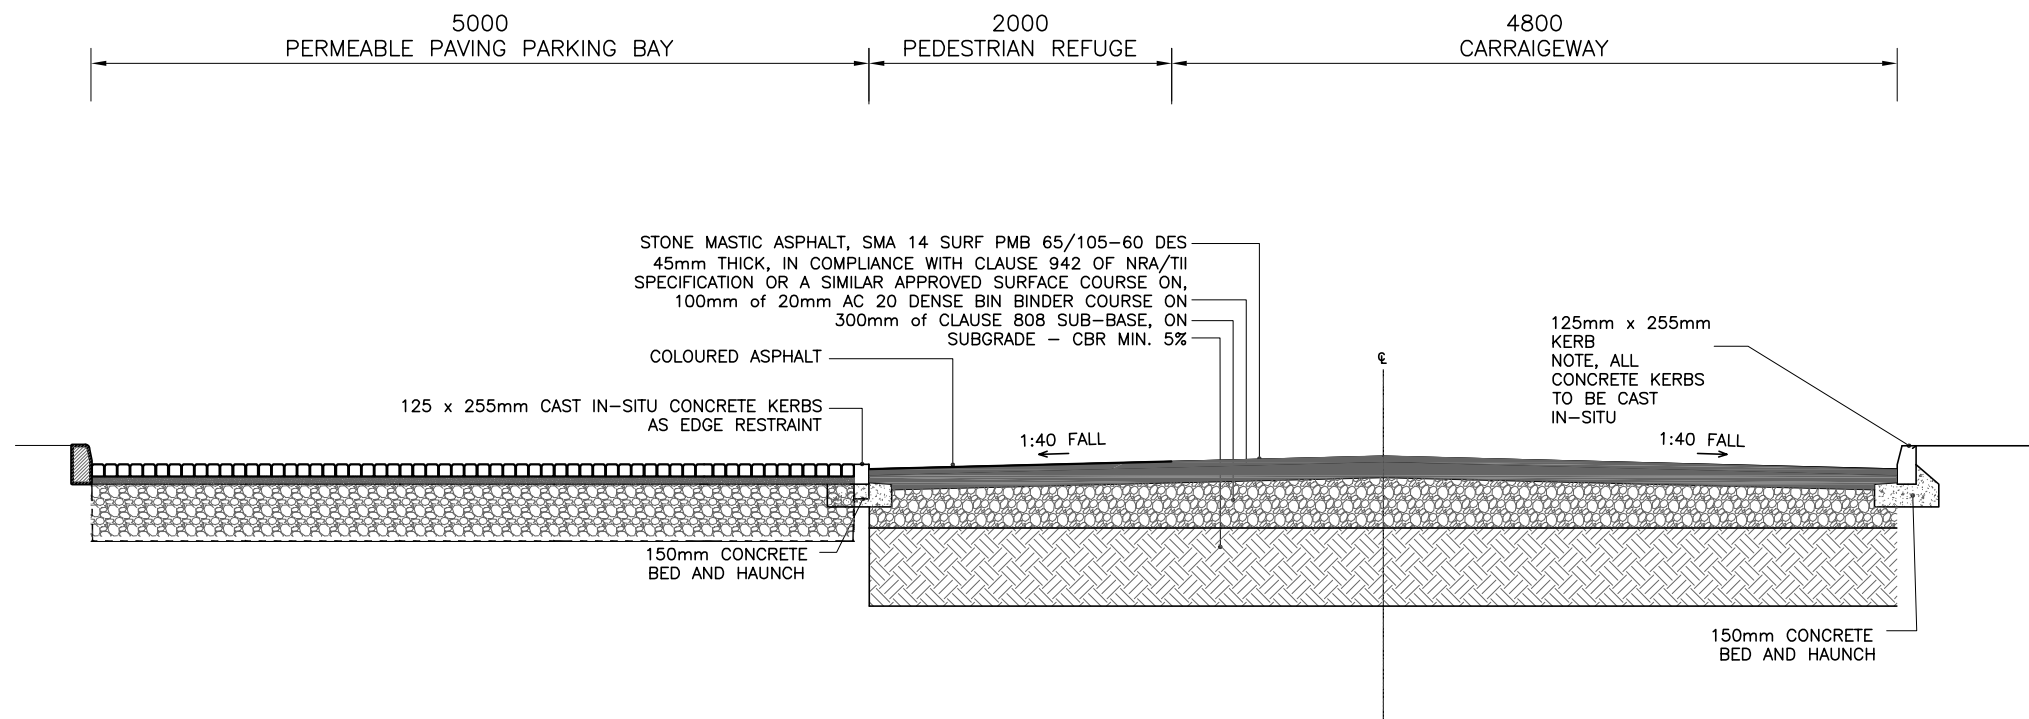


**TYPICAL INTERNAL SHARED SURFACE CROSS SECTION**  
SCALE 1:50

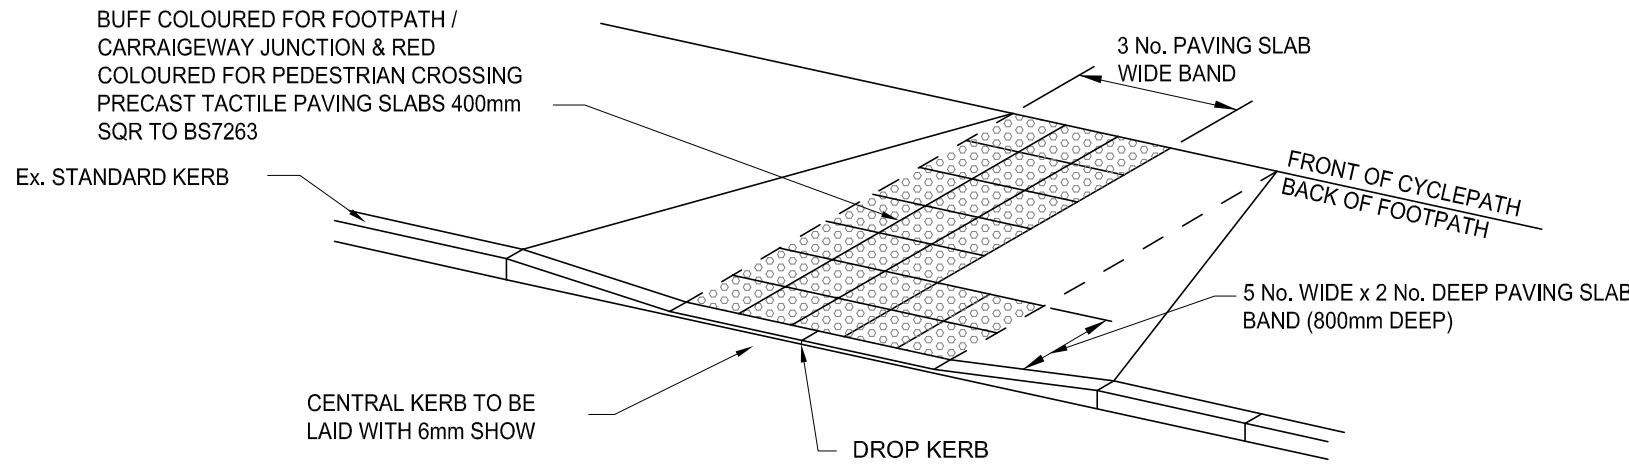


**KERB DETAIL AT CONTROLLED PEDESTRIAN CROSSING**

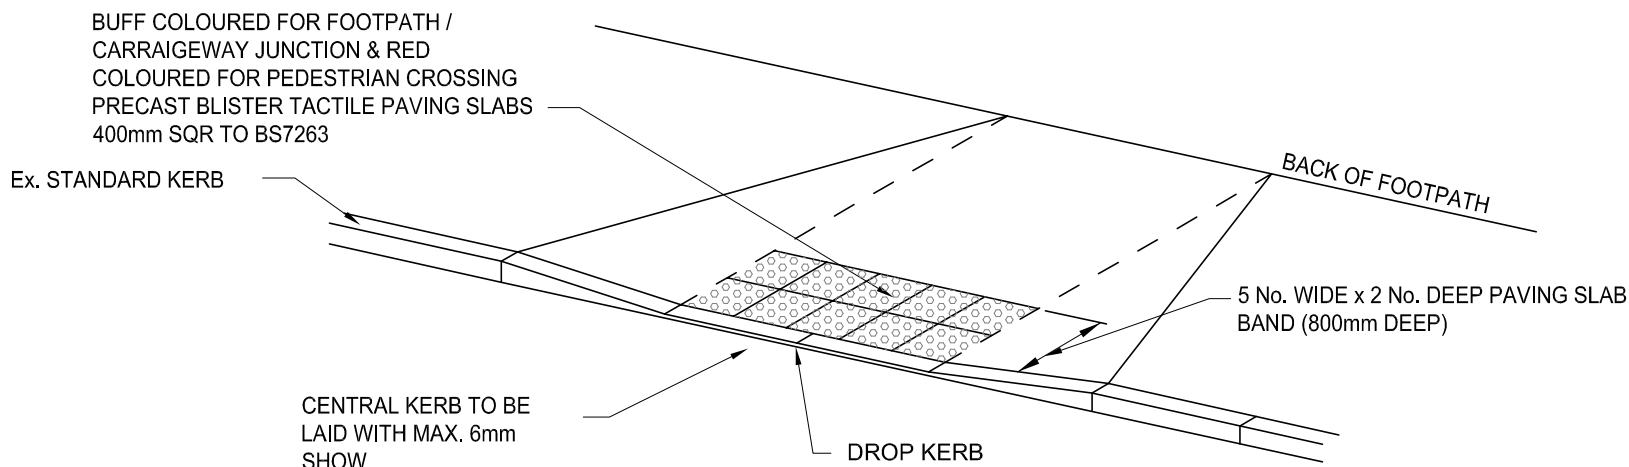

**KERB DETAIL AT UNCONTROLLED PEDESTRIAN CROSSING**

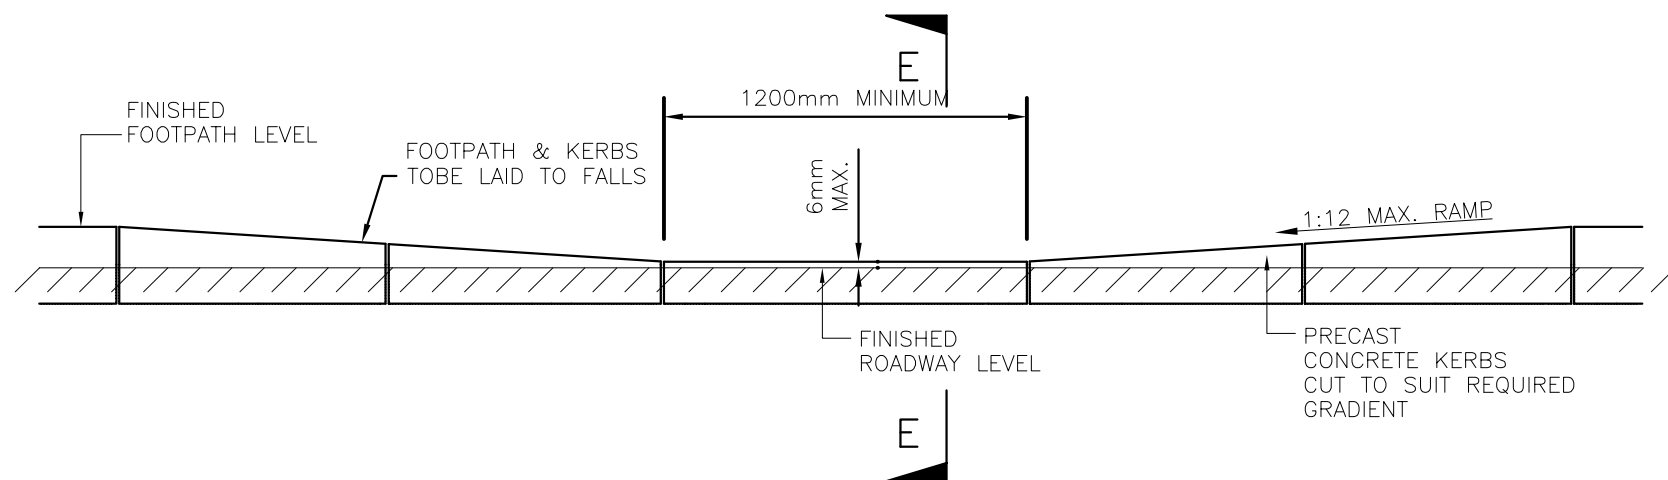

Rev	Date	Description	By	Chkd
Client KAVCO			 <b>MOLONY MILLAR</b> Consulting Civil and Structural Engineers  Riverbank House Ballyboden Road Rathfarnham Dublin 14 Ireland  Tel (353-1) 4930211  email info@molonymillar.ie Web www.molonymillar.ie	
Project Title RESIDENTIAL DEVELOPMENT AT RIVERSIDE, KILGOBBIN ROAD, STEPASIDE, CO. DUBLIN				
Drawing Title ROAD TYPICAL CROSS SECTION & DETAILS				
Architect DOWNEY				
Scale AS SHOWN @ A1		Date SEPT '24		
Drawn ALAN MANTHE		Chkd RAY GOGGIN		
Cad File: S:\1200\1285-8				
Drawing Status		Job Number		Drawing Number
PLANNING		1285-8		C04

