


PROPOSED ELEVATION SE - INTERNAL (6.6) - BLOCK B
SCALE 1:100

## LEGEND:

- 01 LIGHT BROWN BRICK OR SIMILAR
- 02 PORTLAND LIMESTONE OR SIMILAR
- 03 DARK GREY CLADDING OR SIMILAR

04 LIGHT GREY CLADDING OR SIMILAR

- 05 DARK GREY ALLUMIMNIUM CAPPING OR SIMILAR
- 06 GLASS RAILING BALUSTRADE
- DARK GREY ALLUMINIUM FRAMED WINDOW/DOOR WITH TRANSPARENT DOUBLE GLASS
- 08 DARK GREY ALLUMINIUM PANELS OR SIMILAR

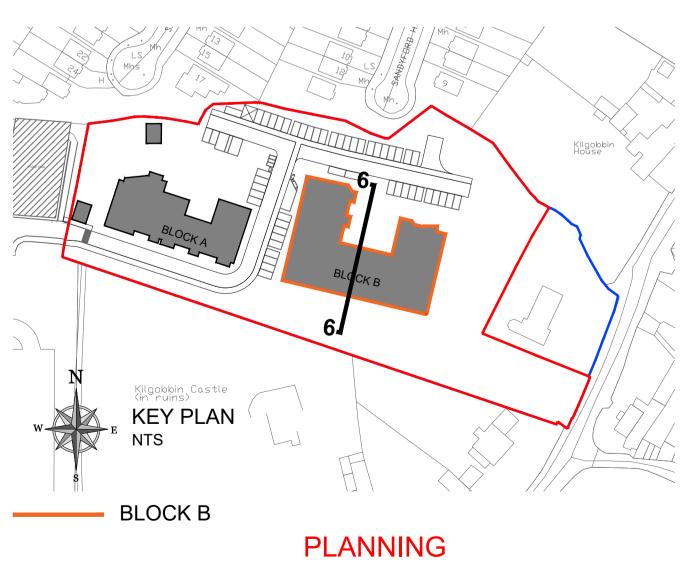

Rev	Initial	Date	Revision Desc	cription			
			DC	29 Merrion Square, D02RW64 +353 (0) 1 253 0220 info@dwny.ie			RIAI
			CLIENT	KILGOBBIN APARTMENTS LIMITED	SCALE @ A1: SCALE @ A3:	1:100	PAPER SIZE
			PROJECT	KILGOBBIN ROAD, STEPASIDE, CO. DUBLIN	DRAWN BY:	LC&RA	JOB NO.
				PROPOSED ELEVATION 6.6	DATE:	SEPT 2025	698-008 DRWG NO.
			DWG. TITLE	BLOCK B	REVISION:	2020	PL-313