


## EXISTING CONTIGUOUS ELEVATION 2.2 SCALE 1:200



PROPOSED CONTIGUOUS ELEVATION 2.2 SCALE 1:200



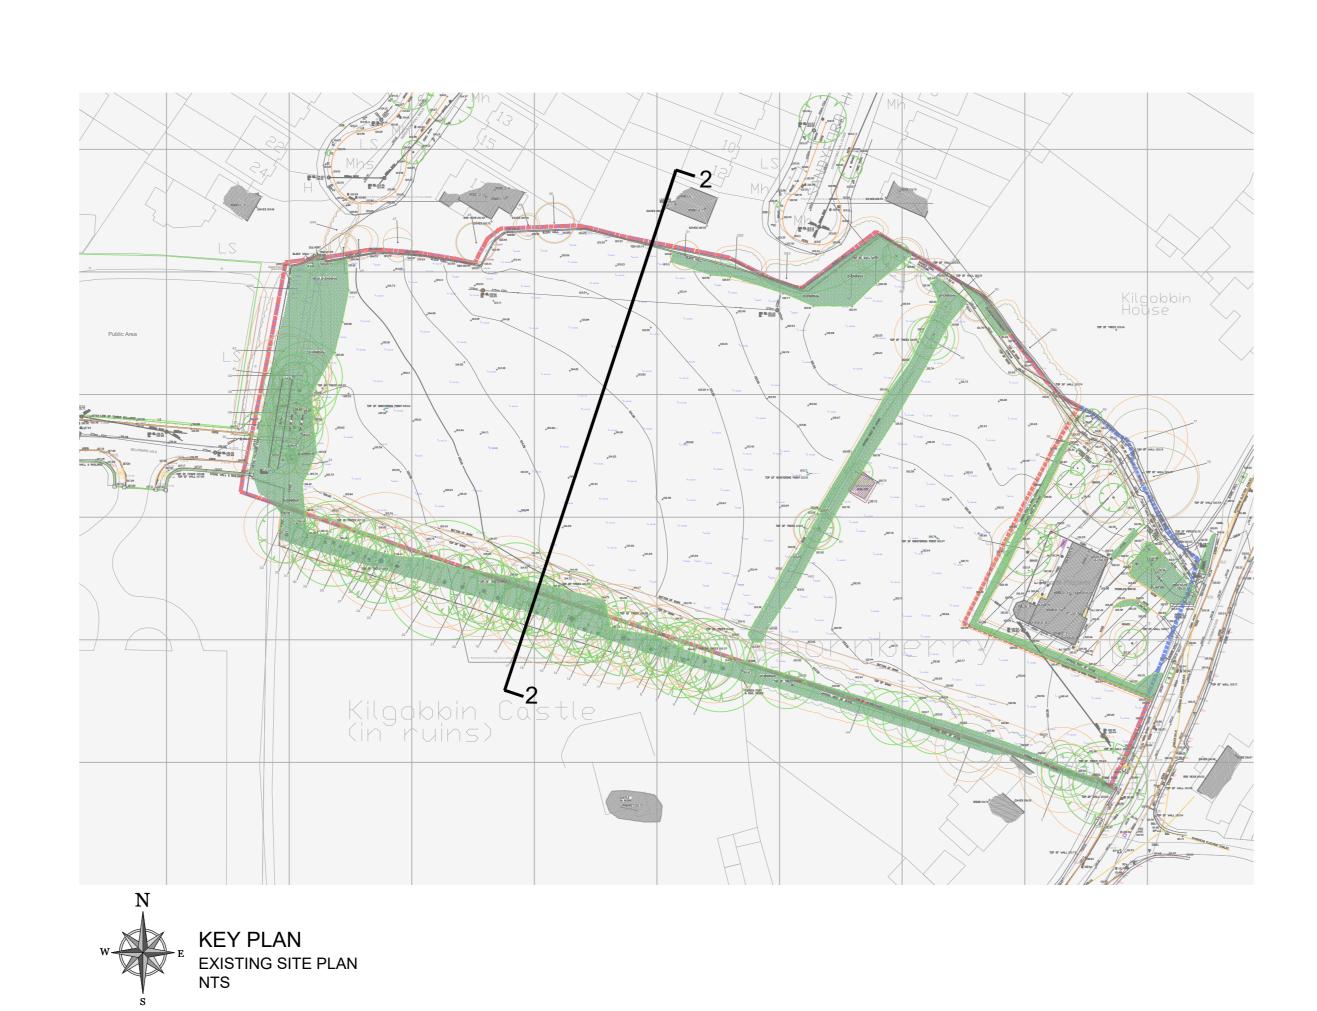

PLANNING

Rev	Initial	Date	Revision Des	cription		
			DC	29 Merrion Square, D02RW64 +353 (0) 1 253 0220 info@dwny.ie		RIAI
			CLIENT	KILGOBBIN APARTMENTS LIMITED	SCALE @ A1: 1:200 SCALE @ A3:	PAPER SIZE A0
			PROJECT	KILGOBBIN ROAD, STEPASIDE, CO. DUBLIN	DRAWN BY: LC&RA CHECKED BY: IF	JOB NO. 698_008
				EXISTING AND PROPOSED CONTIGUOUS	DATE: SEPT 2025	DRWG NO.