




PROPOSED ELEVATION NW - INTERNAL (5.5) - BLOCK B
SCALE 1:100

- LEGEND:
- 01 LIGHT BROWN BRICK OR SIMILAR
 - 02 PORTLAND LIMESTONE OR SIMILAR
 - 03 DARK GREY CLADDING OR SIMILAR
 - 04 LIGHT GREY CLADDING OR SIMILAR
 - 05 DARK GREY ALLUMINIUM CAPPING OR SIMILAR
 - 06 GLASS RAILING BALUSTRADE
 - 07 DARK GREY ALLUMINIUM FRAMED WINDOW/DOOR WITH TRANSPARENT DOUBLE GLASS
 - 08 DARK GREY ALLUMINIUM PANELS OR SIMILAR

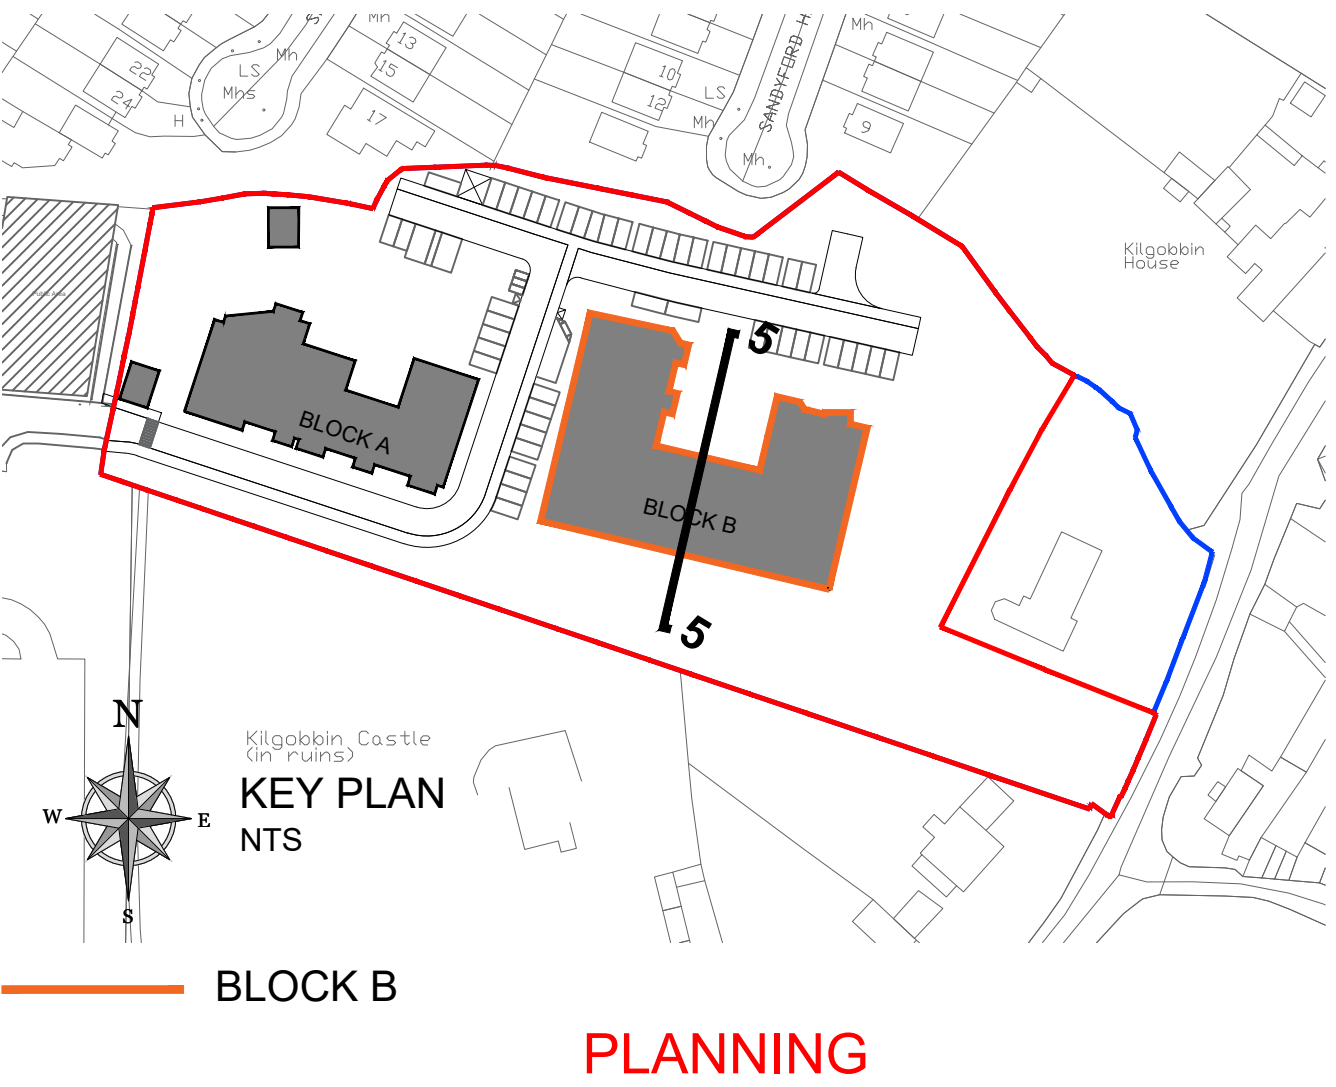

Rev.	Initial	Date	Revision Description

DOWNEY 29 Marlin Square, D02RW64 +353 (0) 1 253 0220 info@downey.ie		SCALE @ A1: 1:100	PAPER SIZE: A1
		CLIENT: KILGOBBIN APARTMENTS LIMITED	JOB NO: 698-008
		PROJECT: KILGOBBIN ROAD, STEPASIDE, CO. DUBLIN	DRAWN BY: LCARA
		DWG. TITLE: PROPOSED ELEVATION 5.5 BLOCK B	DATE: SEPT 2025
		REVISION:	DRWG NO: PL-312