


**GENERAL NOTES -**

**\*\* Do not scale from this drawing**

**\*\* Use figured dimensions only**

**© This drawing is copyright. No part of this document may be re-produced or transmitted in any form or stored in any retrieval system from the copyright holder, except as agreed for used on a project, for which the document was originally issued.**

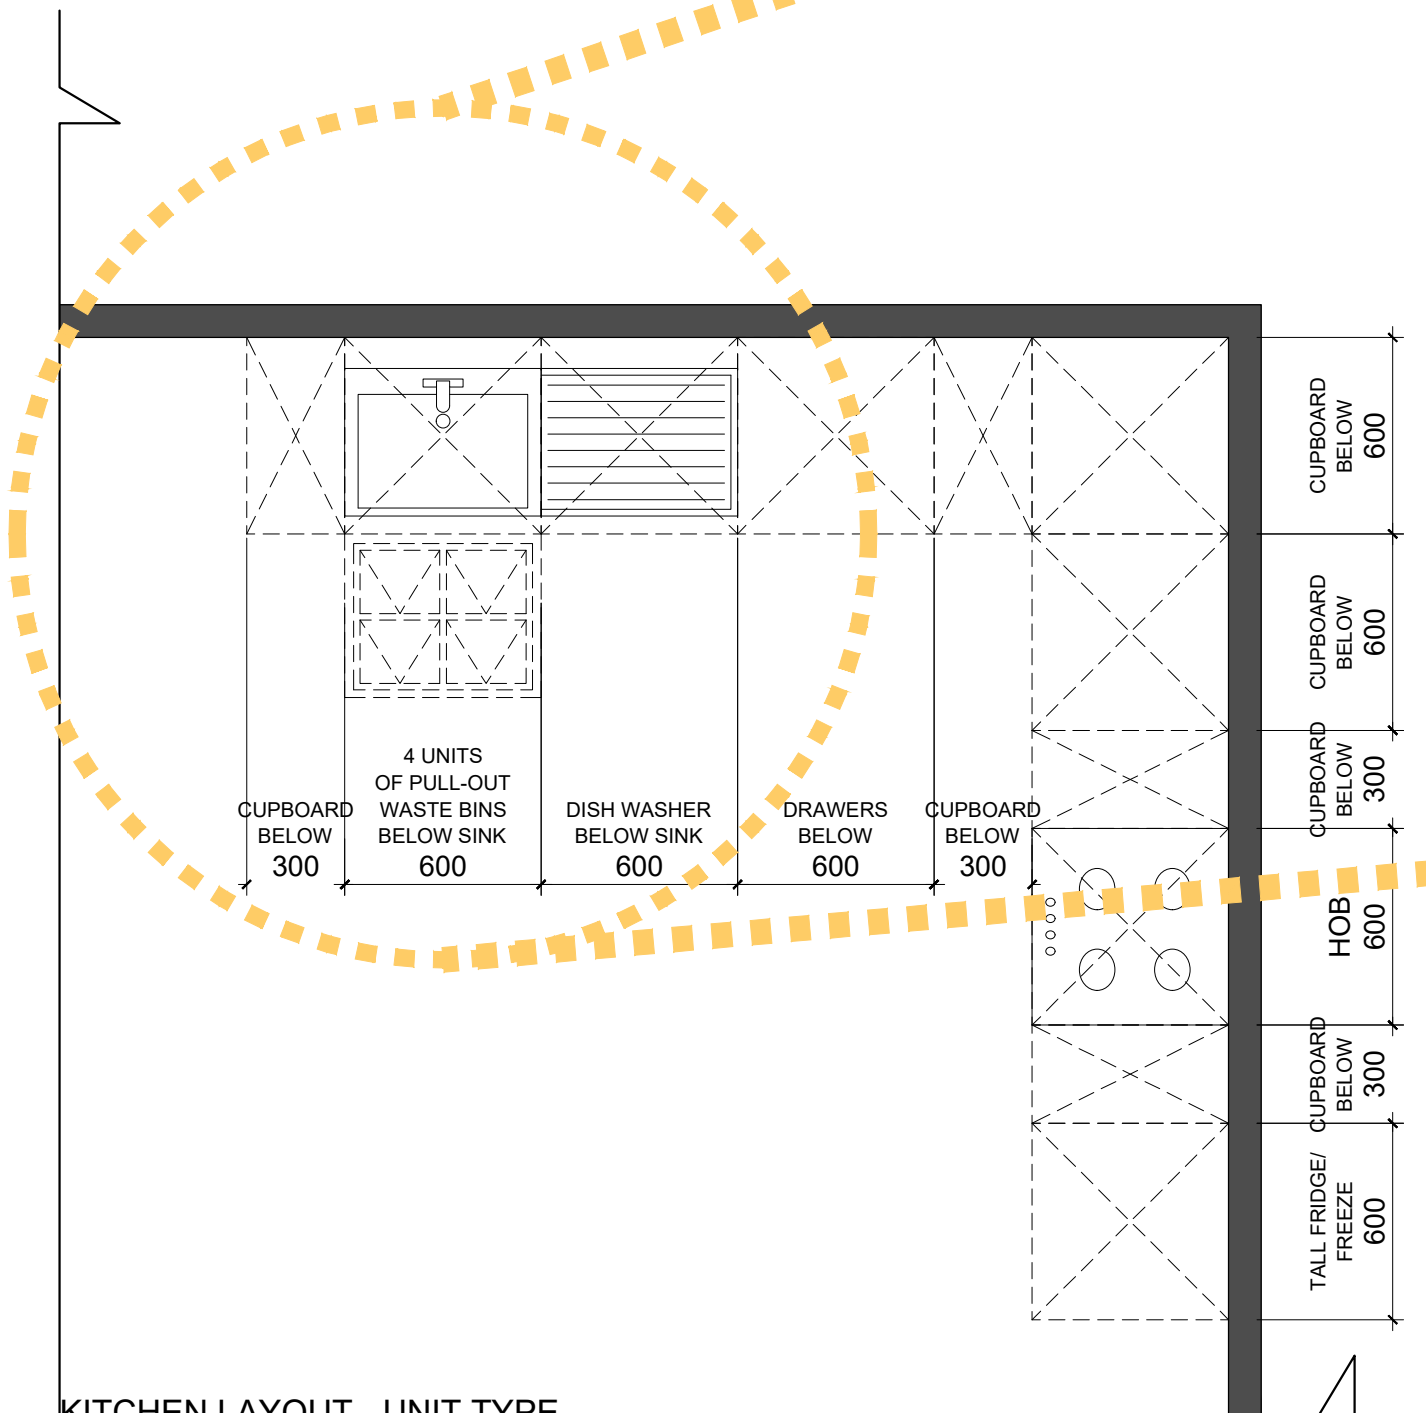

GLASS

DRY RECYCLABLE

## GENERAL

## FOOD WASTE



REFERENCE IMAGES  
4 UNITS PULL-OUT WASTE BINS


## PLANNING

Rev	Initial	Date	Revision Description



29 Merrion Square,  
D02RW64  
+353 (0) 1 253 0220  
info@dwny.ie





CLIENT	KILGOBBIN APARTMENTS LIMITED	SCALE @ A1:	PAPER SIZE
PROJECT	KILGOBBIN ROAD, STEPASIDE, CO. DUBLIN	SCALE @ A3: 1:1000	A3
DWG. TITLE	KITCHEN LAYOUT - UNIT TYPE BIN ALLOCATION	DRAWN BY: LC&RA	JOB NO.
		CHECKED BY: IF	698-008
		DATE: SEPT 2025	DRWG NO.
		REVISION:	PI -800