


KEY MAP
NTS

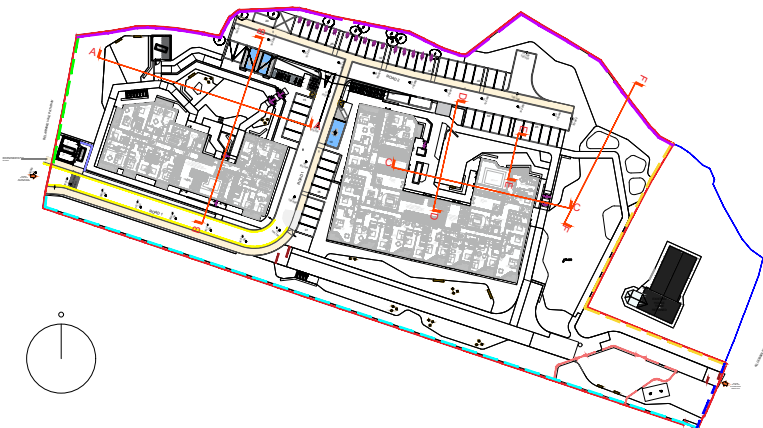


EXISTING STREAM AND RIPARIAN
ZONE TO BE RETAINED

PROPOSED NATIVE
WILDFLOWER MEADOW

PROPOSED FOOTPATH
WITH LAWN VERGE

PROPOSED AMENITY
LAWN

PROPOSED AMENITY LAWN AND
STORMWATER ATTENUATION BASIN

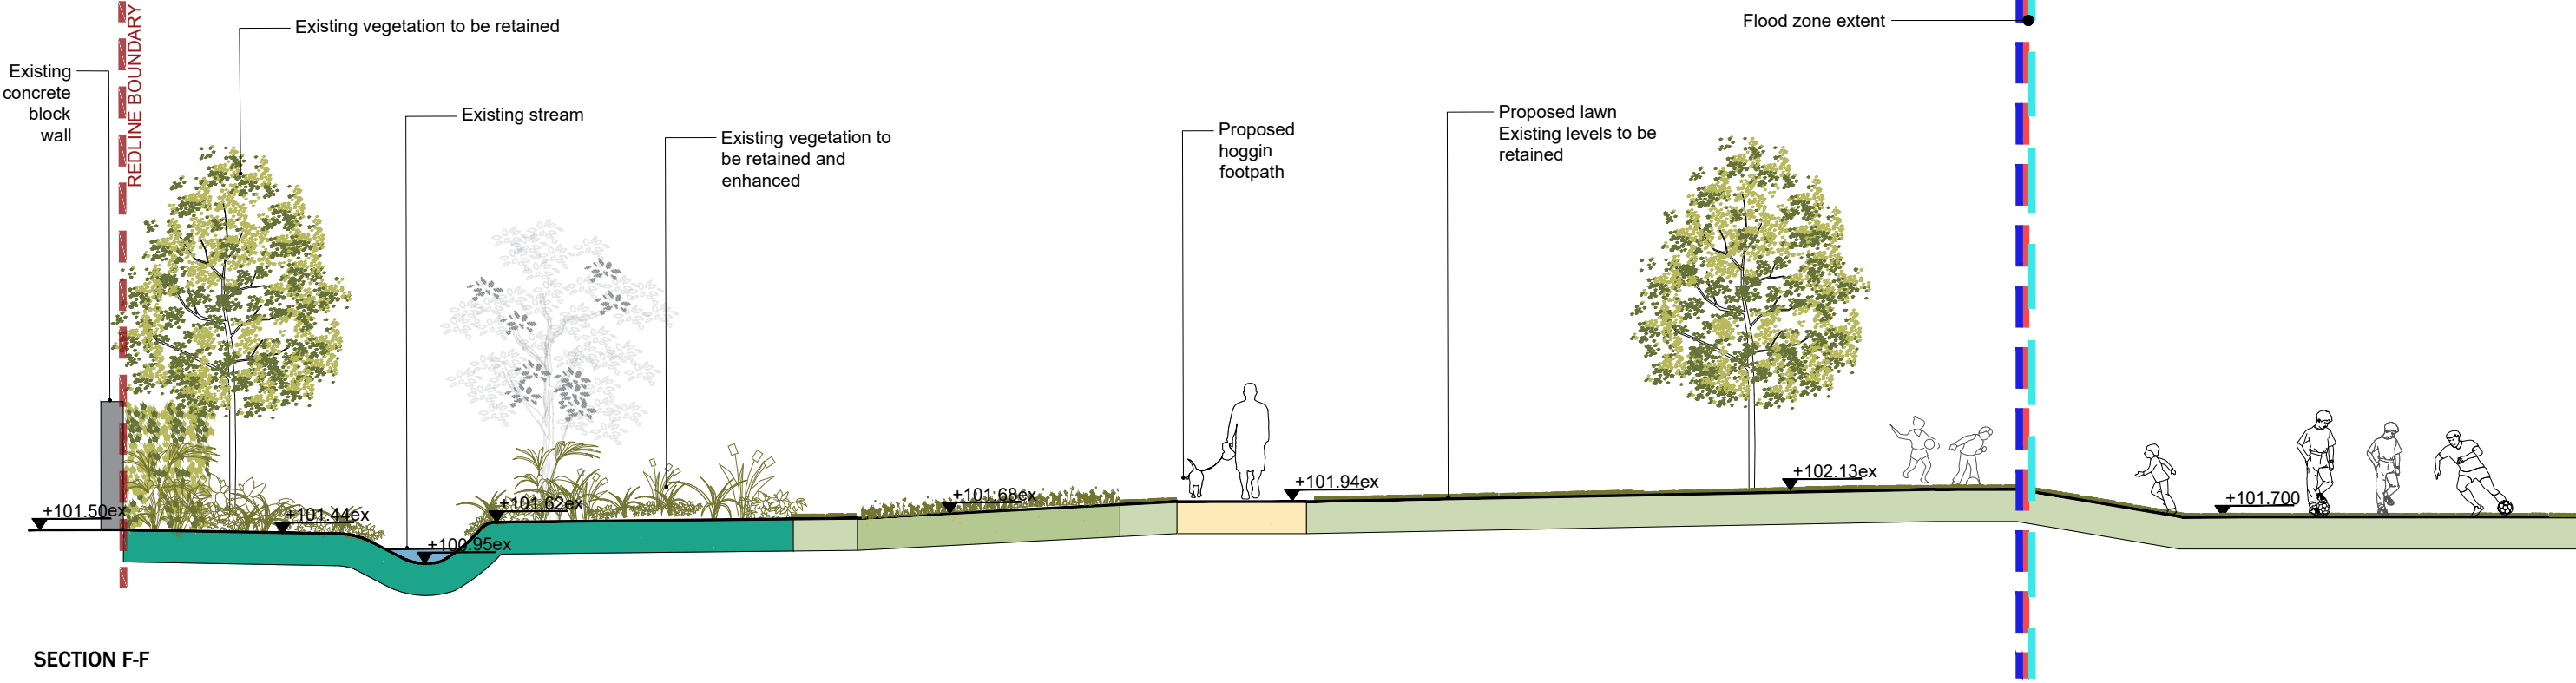

SECTION F-F

Studio Glasú



Studio Glasú
17 Rathfarnham Rd, Terenure,
Dublin, D6W X921

hello@studioglasu.com
www.studioglasu.com

notes

All levels and dimensions to be checked on site and any discrepancies should be referred to Studio Glasú for their direction. Work to figured dimensions ONLY. Do not scale off these drawings. Unless otherwise stated all dimensions are in millimeters. Where dimensions are not given, drawings must not be scaled and the matter must be referred to the Landscape Architect.

It is the responsibility of the appointed contractor to ensure that both they and their nominated sub contractors, their nominated suppliers, and the client direct nominated sub contractors and suppliers ensure that all materials and workmanship comply with the relevant Building Regulations and that all Health and Safety regulations are implemented. All to be in full compliance with The Building Regulations Technical Documents 1997-2015. Refer to engineers drawing for all structural and M&E elements details. This drawing is the copyright of the Griffin L.A. Ltd. Studio Glasú is a trading name of Griffin L.A. Ltd.

revisions

REV	DATE	ISSUED BY	NOTES
-	-	-	-

client:

KILGOBBIN
APARTMENTS LIMITED

project:

KILGOBBIN ROAD,
STEPASIDE, CO. DUBLIN

stage:

PLANNING

revision:

-

title:

LANDSCAPE
SECTIONS THREE

drawn by:

NT

approved by:

SO'M

date:

25.08.2025

job no:

135-24

scale:

1:100@A3

drawing no:

DWG.33