



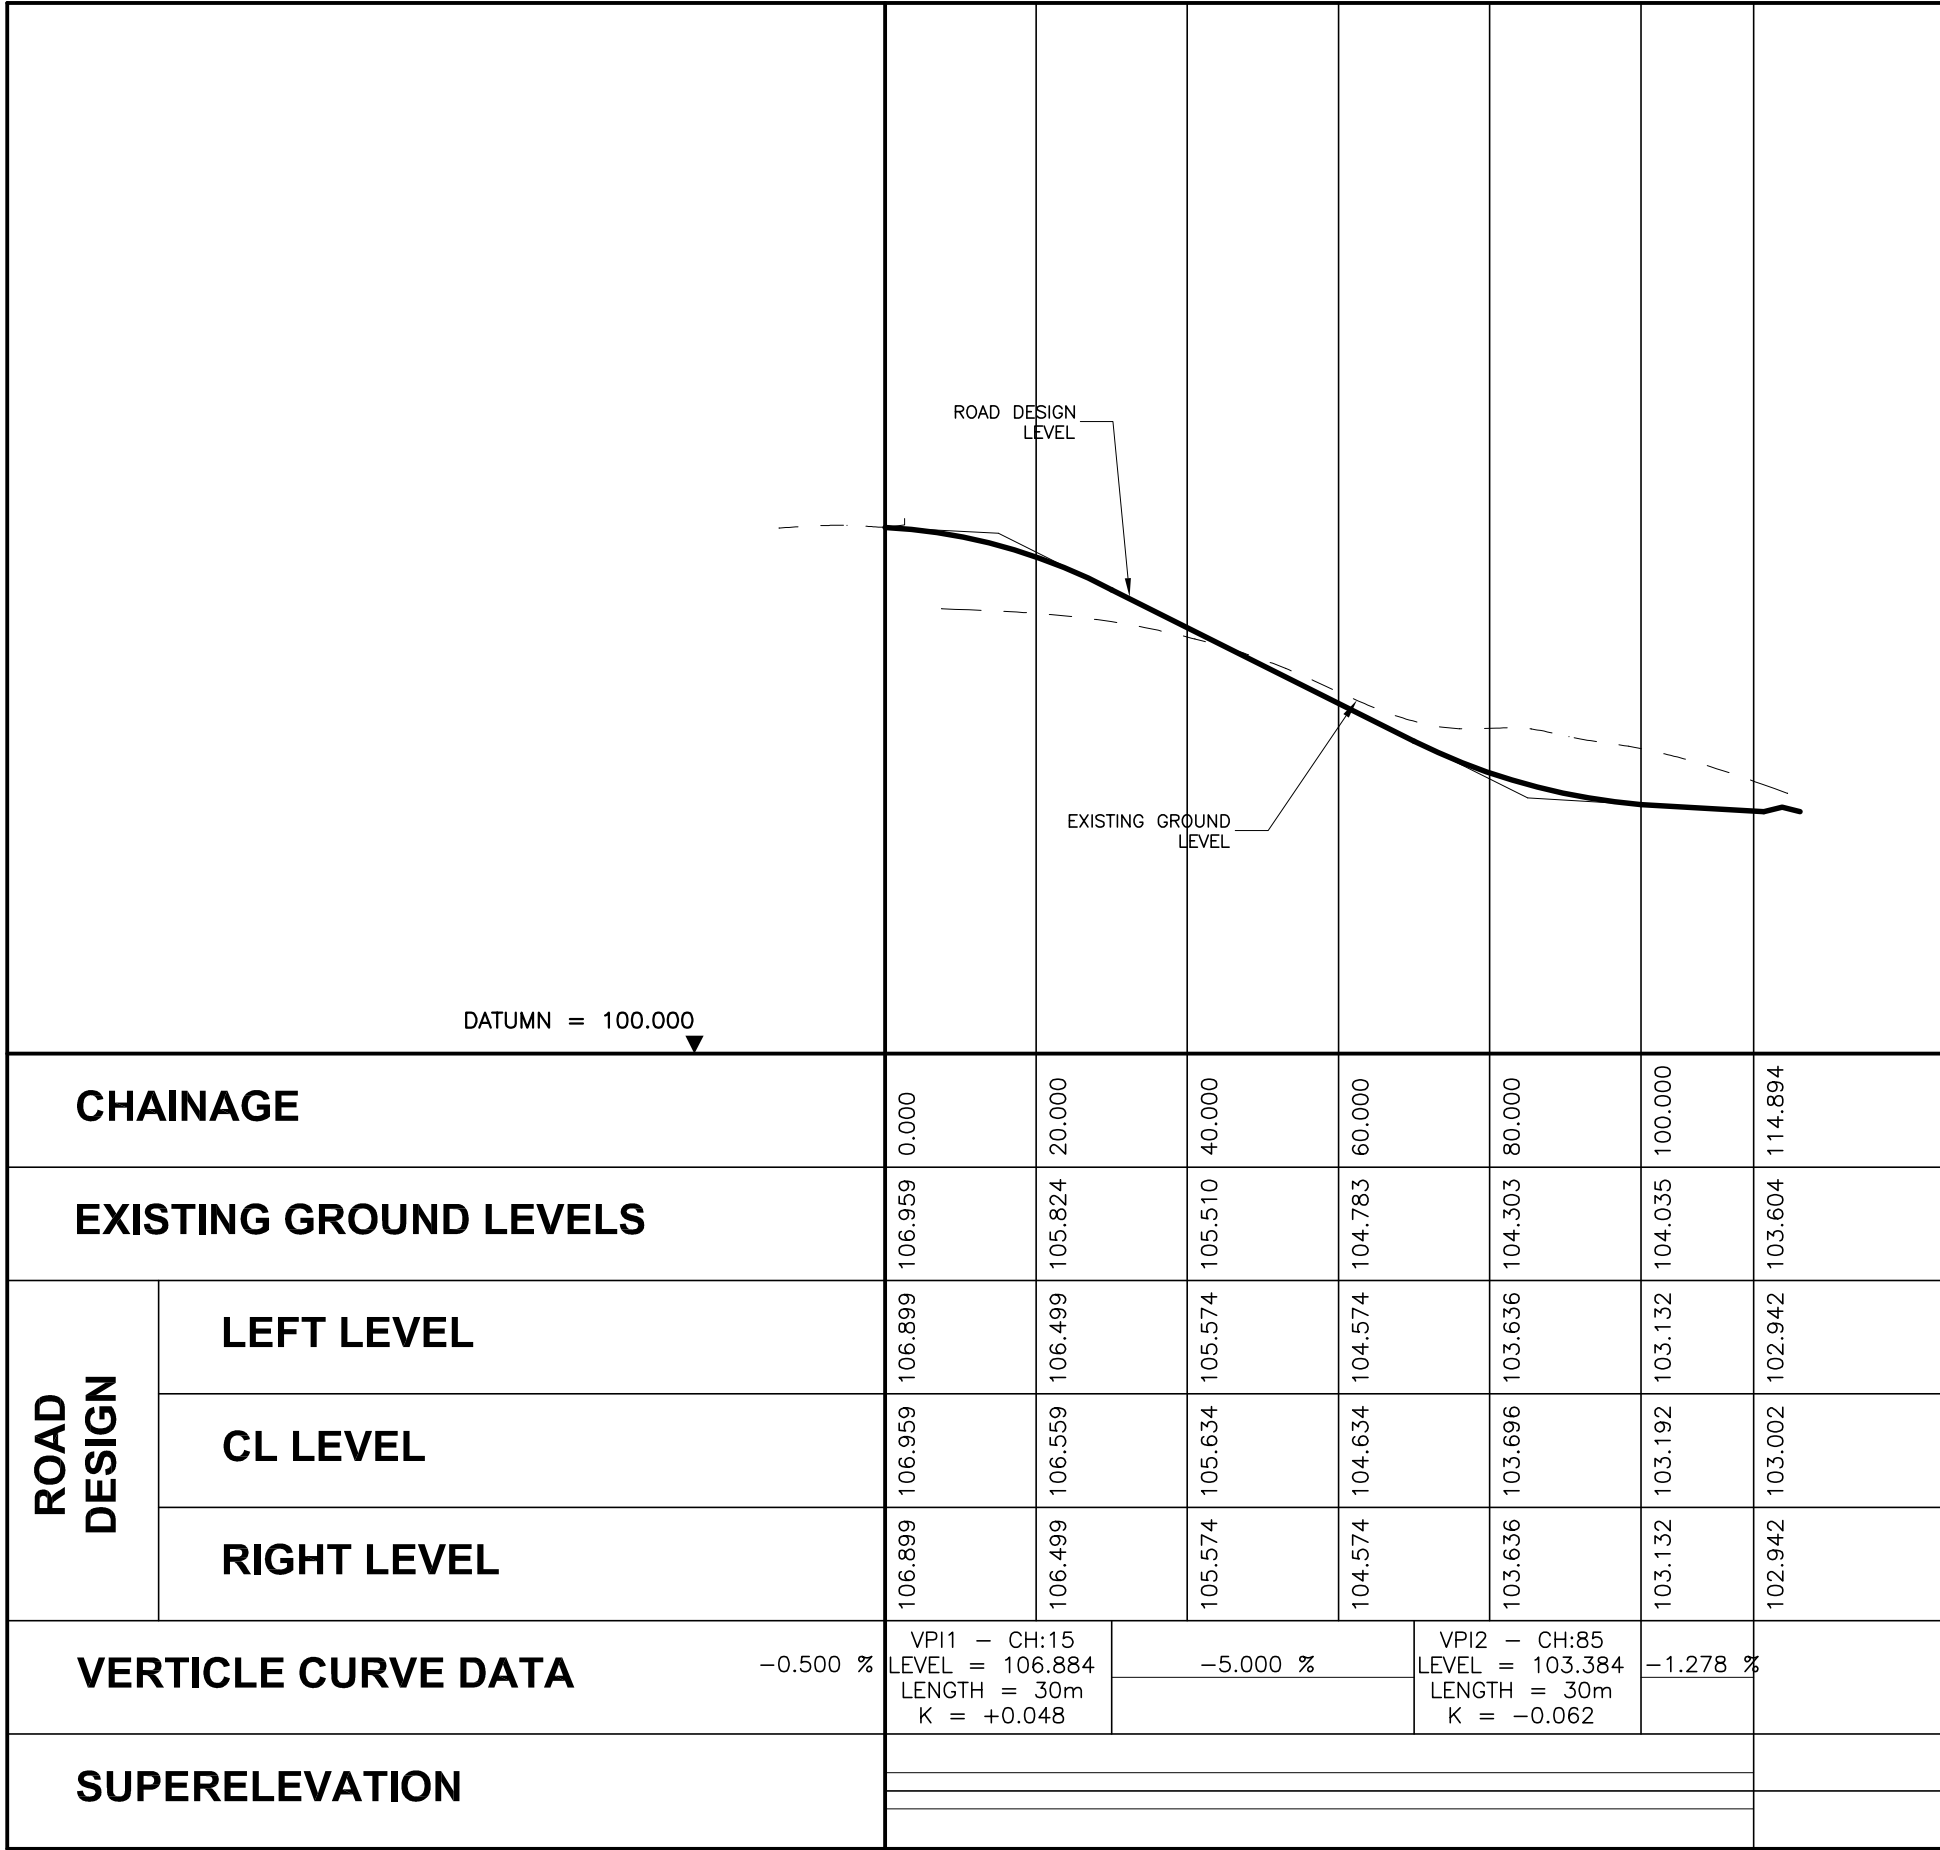

ROAD 1 - LONGITUDINAL SECTION

HORIZONTAL SCALE 1 : 1000
VERTICAL SCALE 1 : 100

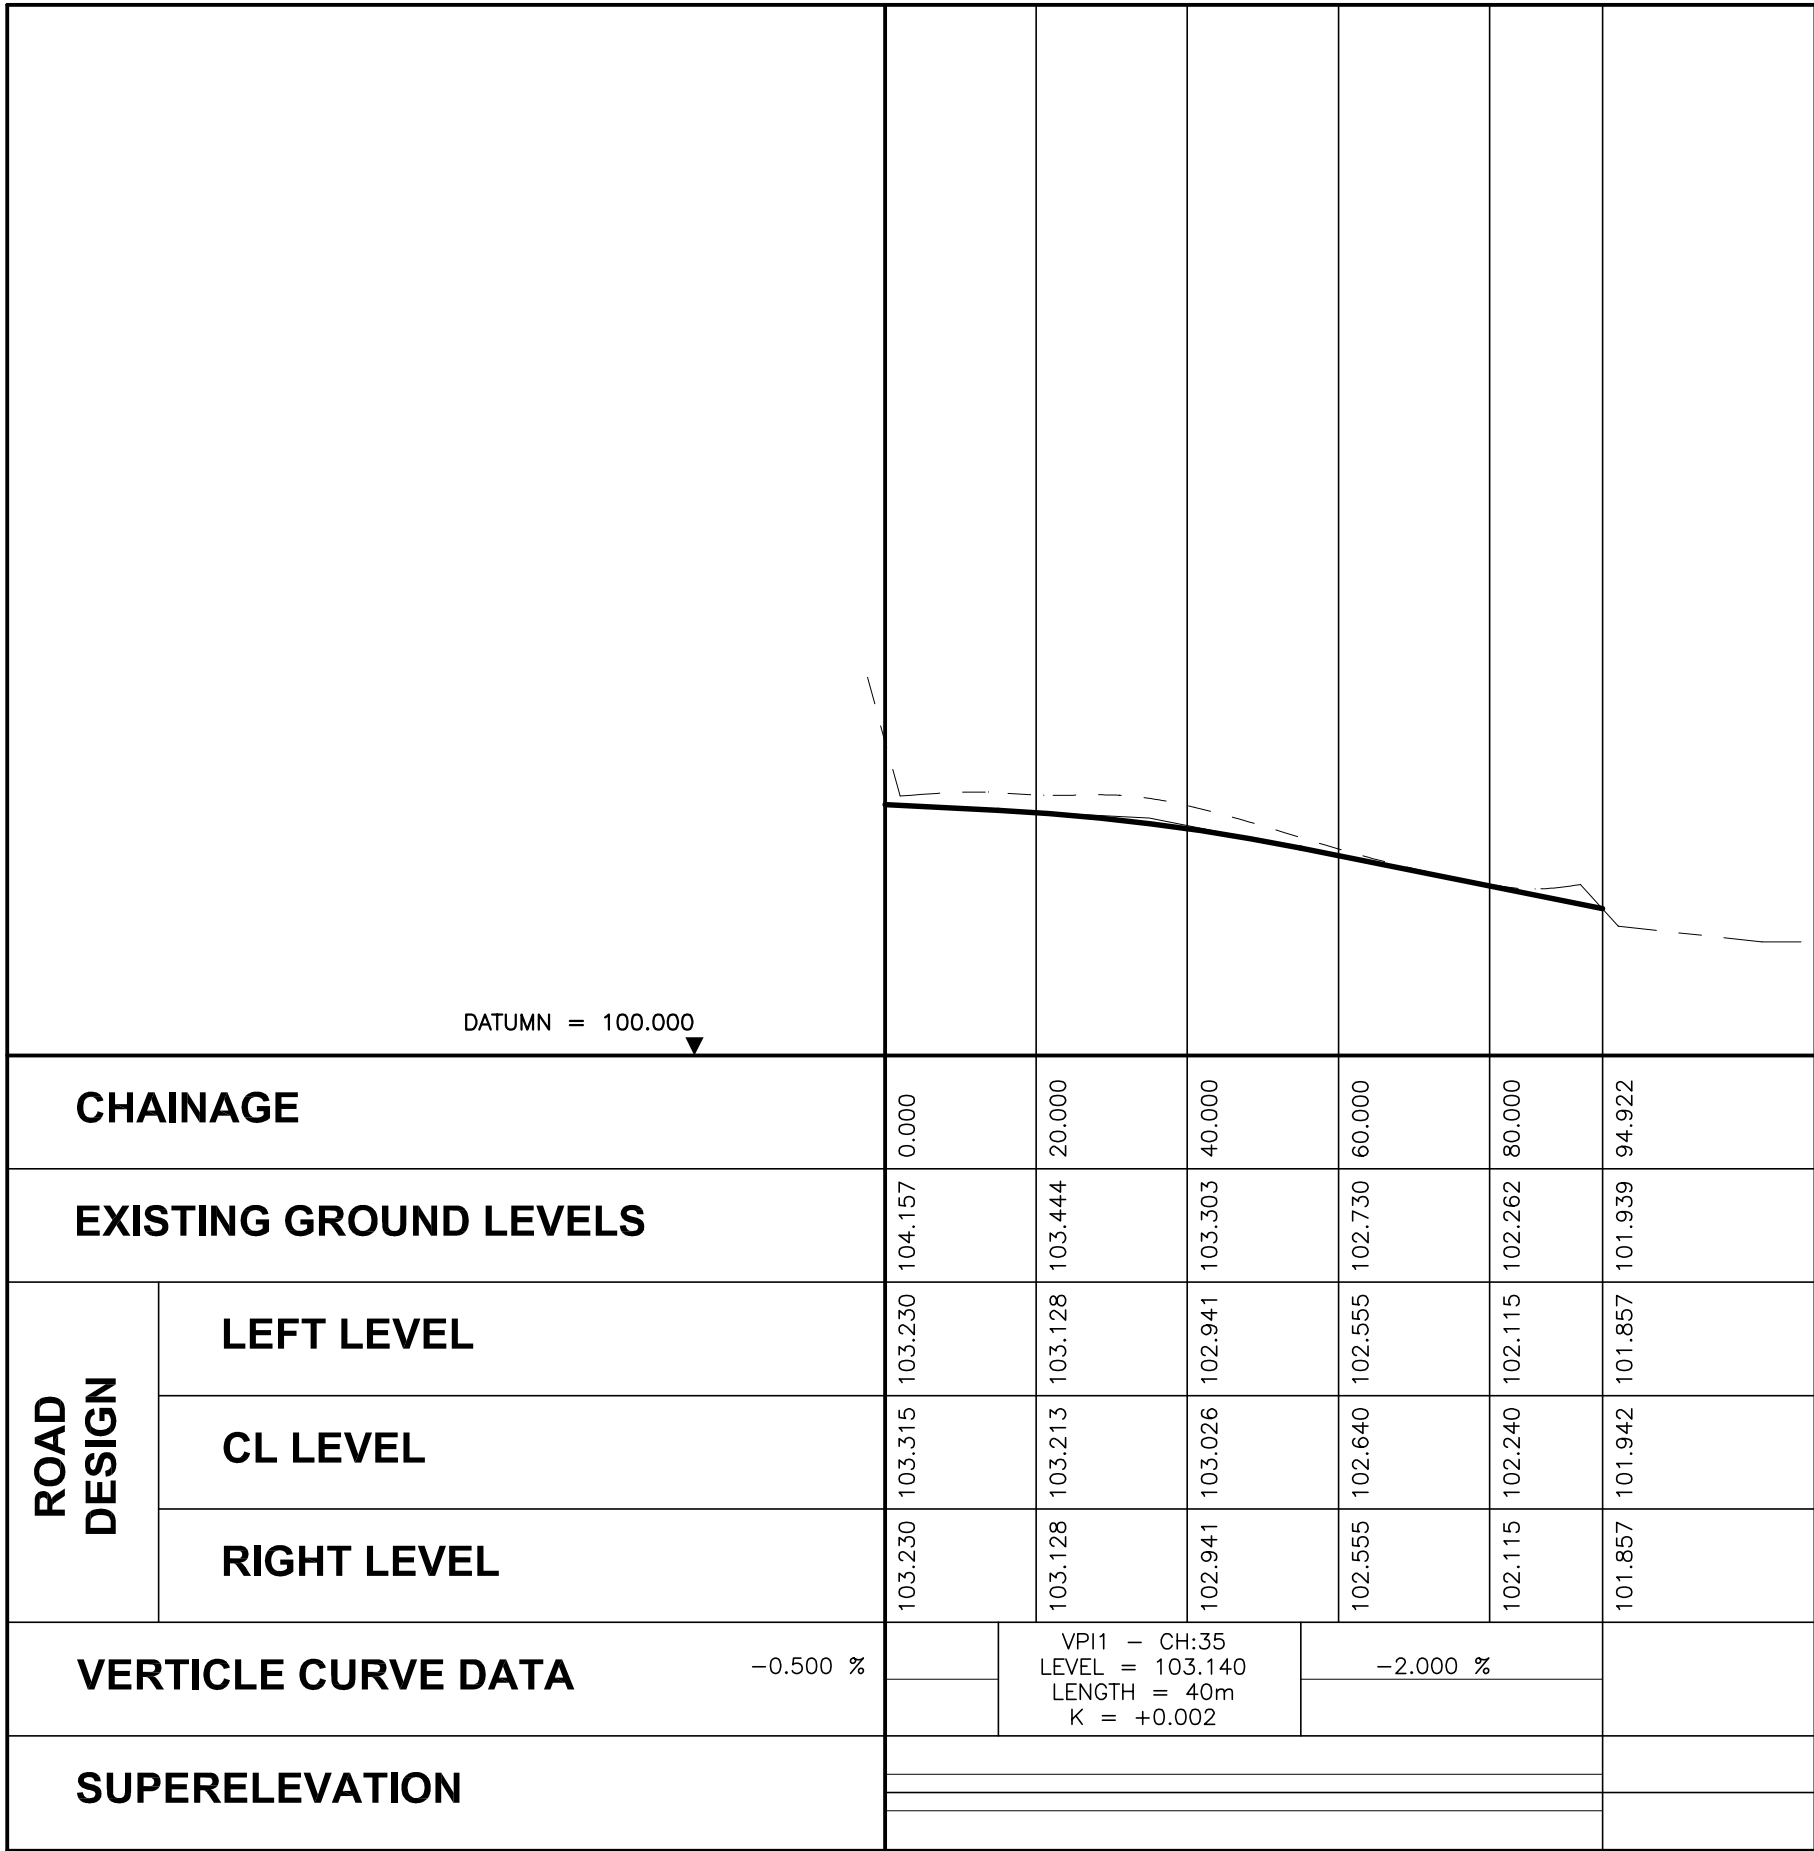

ROAD 2 - LONGITUDINAL SECTION

HORIZONTAL SCALE 1 : 1000
VERTICAL SCALE 1 : 100

NOTES:
MOLONY MILLAR CONSULTING CIVIL & STRUCTURAL ENGINEERS
THIS DRAWING AND ANY DESIGN HEREON IS THE COPYRIGHT OF THE CONSULTANTS AND MUST NOT BE REPRODUCED WITHOUT THEIR WRITTEN CONSENT.

ALL DRAWINGS REMAIN THE PROPERTY OF THE CONSULTANTS.

FIGURED DIMENSIONS ONLY TO BE TAKEN FROM THIS DRAWING.
ALL DIMENSIONS TO BE CHECKED ON SITE.

CONSULTANTS TO BE INFORMED OF ANY DISCREPANCIES BEFORE WORK PROCEEDS.

Rev	Date	Description	By	Chkd
Client KAVCO				
Project Title RESIDENTIAL DEVELOPMENT AT RIVERSIDE, KILGOBBIN ROAD, STEPASIDE, CO. DUBLIN				
Drawing Title ROAD LONGITUDINAL SECTIONS				
Architect DOWNEY				
Scale AS SHOWN @ A1				
Date SEPT '24				
Drawn ALAN MANTHE				
Chkd RAY GOGGIN				
Cad File: S:\1200\1285-8				
Drawing Status				
Job Number				
Drawing Number				
Revision				
PLANNING				
1285-8				
C04-1				

MOLONY MILLAR
Consulting Civil and Structural Engineers

Riverbank House
Ballyboden Road
Rathfarnham
Dublin 14
Ireland

Tel (353-1) 4930211

email info@molonymillar.ie
Web www.molonymillar.ie