


PROPOSED SECTION AA - BLOCK A  
SCALE 1:100




PROPOSED SECTION BB - BLOCK A  
SCALE 1:100

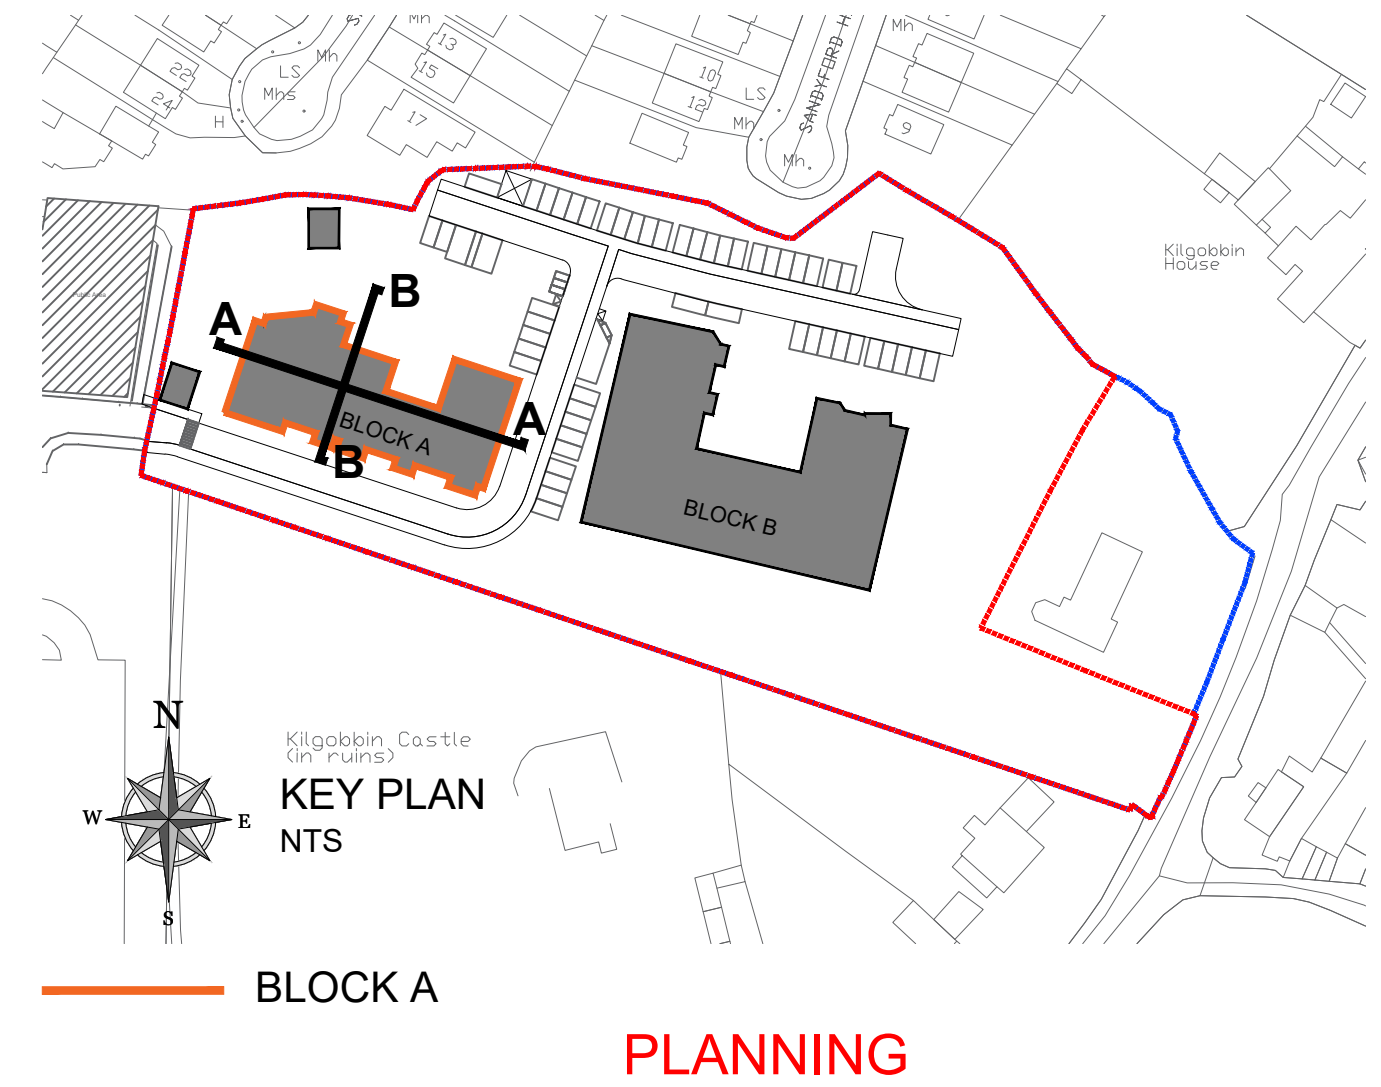


Rev	Initial	Date	Revision Description

DOWNEY

29 Merrion Square,  
D02R9W64  
+353 (0) 1 253 0220  
info@downey.ie





CLIENT	KILGOBBIN APARTMENTS LIMITED	SCALE @ A1	1:100	SHEET SIZE	A1
PROJECT	KILGOBBIN ROAD, STEPASIDE, CO. DUBLIN	SCALE @ A3		DRAWN BY	LCARA
		CHECKED BY	IF	JOB NO.	698-008
DWG. TITLE	PROPOSED SECTION A A AND B B BLOCK A	DATE	SEPT 2025	ORWO NO.	PLP-006
		REVISION			