

PROPOSED ELEVATION SW (3.3) - BLOCK B
SCALE 1:100

LEGEND:

01 LIGHT BROWN BRICK OR SIMILAR

02 PORTLAND LIMESTONE OR SIMILAR

03 DARK GREY CLADDING OR SIMILAR


04 LIGHT GREY CLADDING OR SIMILAR

05 DARK GREY ALLUMIMNIUM CAPPING OR SIMILAR

06 GLASS RAILING BALUSTRADE

DARK GREY ALLUMINIUM FRAMED WINDOW/DOOR WITH TRANSPARENT DOUBLE GLASS

08 DARK GREY ALLUMINIUM PANELS OR SIMILAR

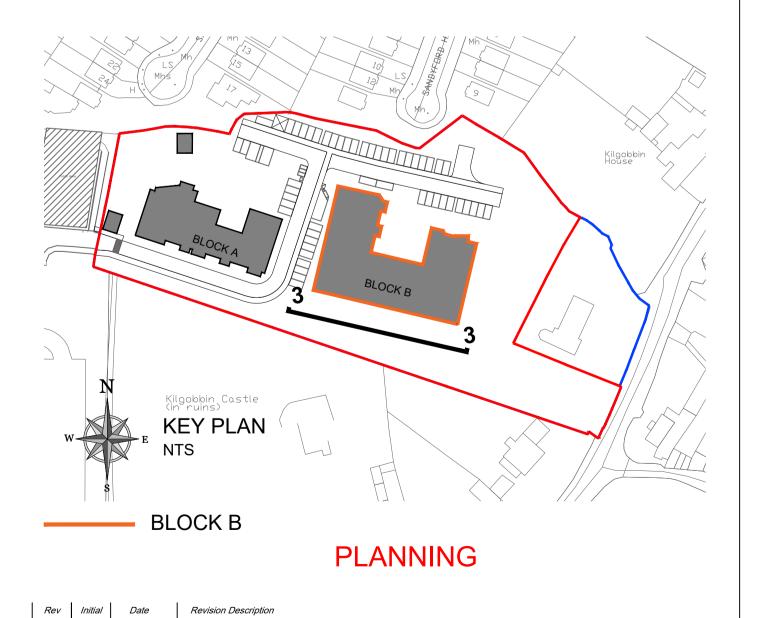

KILGOBBIN APARTMENTS LIMITED

DWG. TITLE PROPOSED ELEVATION 3.3 BLOCK B

KILGOBBIN ROAD, STEPASIDE, CO. DUBLIN

29 Merrion Square, D02RW64 +353 (0) 1 253 0220 info@dwny.ie

SCALE @ A3:

 DRAWN BY:
 LC&RA
 JOB NO.

 CHECKED BY:
 IF
 698-008

 DATE:
 SEPT 2025
 DRWG NO.

 REVISION:
 PL-310