
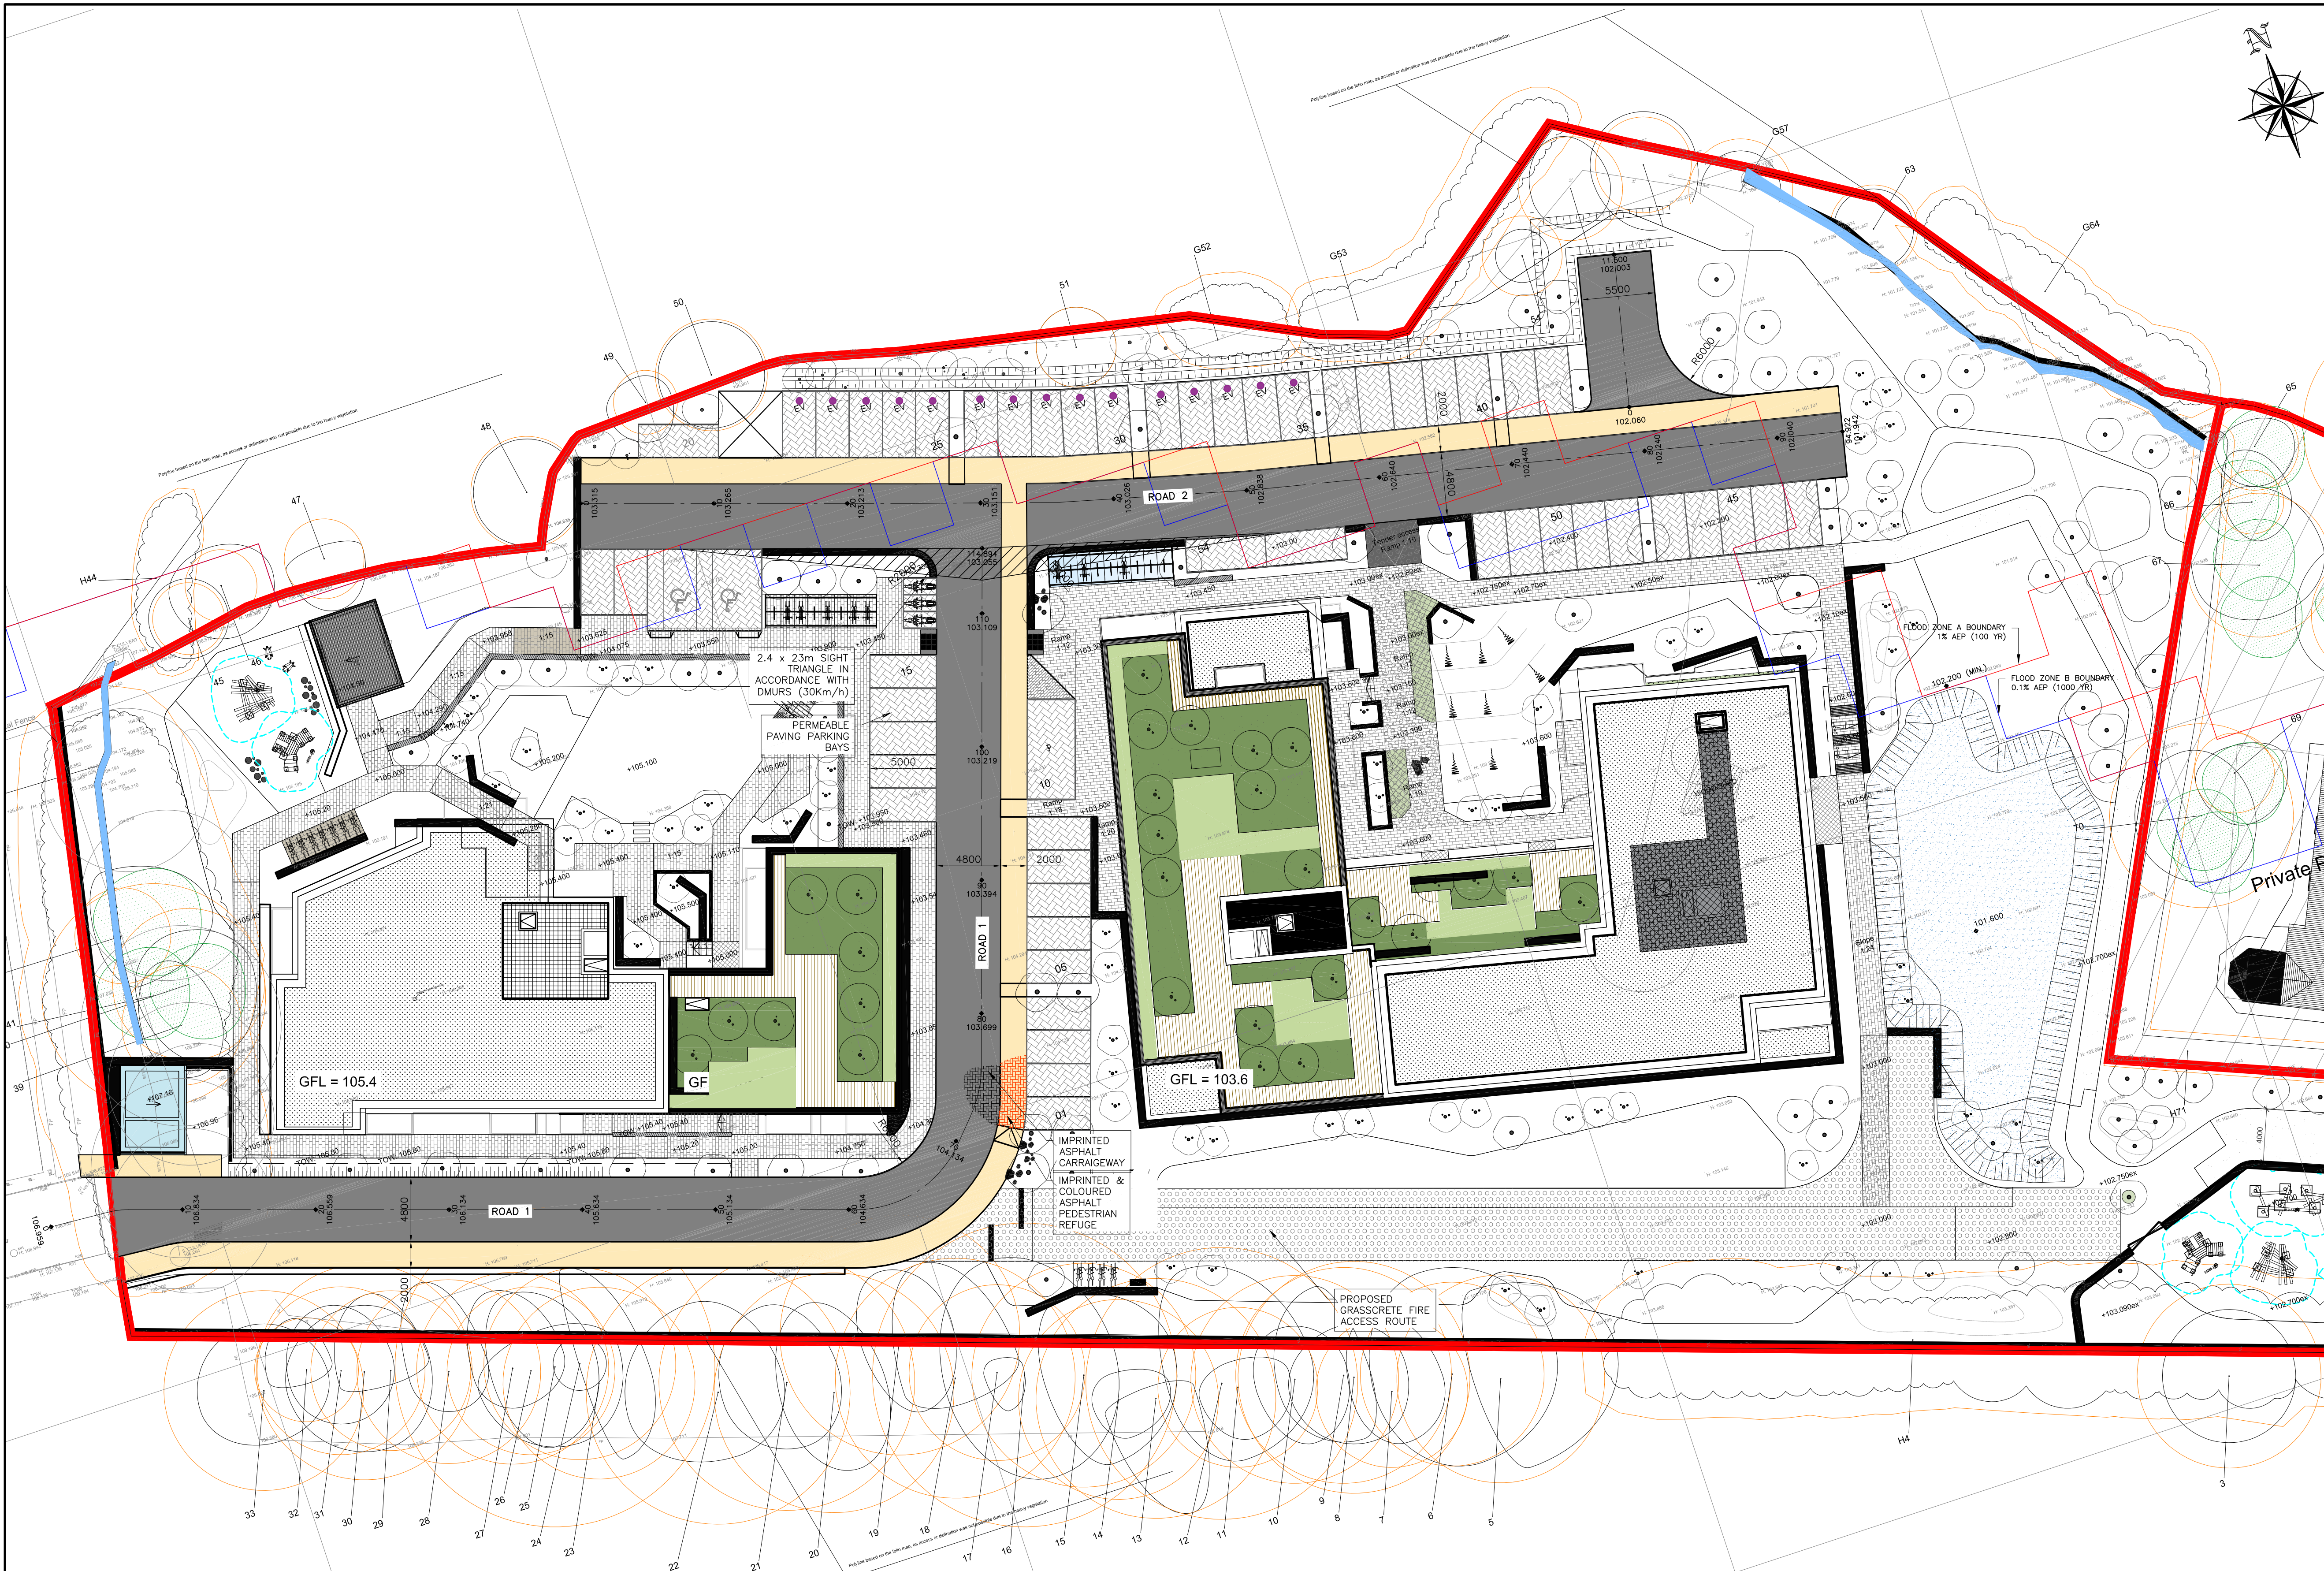


NOTES:
MOLONY MILLAR CONSULTING CIVIL & STRUCTURAL ENGINEERS
THIS DRAWING AND ANY DESIGN HEREON IS THE COPYRIGHT OF THE
CONSULTANTS AND MUST NOT BE REPRODUCED WITHOUT THEIR WRITTEN
CONSENT.

ALL DRAWINGS REMAIN THE PROPERTY OF THE CONSULTANTS.

FIGURED DIMENSIONS ONLY TO BE TAKEN FROM THIS DRAWING.
ALL DIMENSIONS TO BE CHECKED ON SITE.

CONSULTANTS TO BE INFORMED OF ANY DISCREPANCIES BEFORE WORK
PROCEEDS.

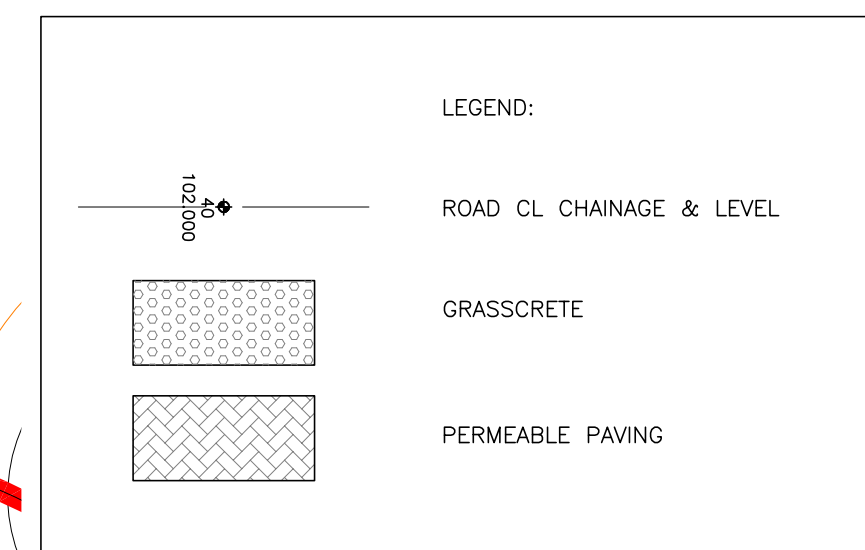

Rev	Date	Description	By	Chkd
Client KAVCO				
Project Title RESIDENTIAL DEVELOPMENT AT RIVERSIDE, KILGOBBIN ROAD, STEPASIDE, CO. DUBLIN				
Drawing Title ACCESS ROAD & PARKING LAYOUT PLAN				
Architect DOWNEY				
Scale 1:250 @ A1		Date SEPT '24		
Drawn ALAN MANTHE		Chkd RAY GOSGIN		
Cad File: S:\1200\1285-6				
Drawing Status PLANNING		Job Number 1285-8		Drawing Number C01



MOLONY MILLAR
Consulting Civil and
Structural Engineers

Riverbank House
Ballyboden Road
Rathfarnham
Dublin 14
Ireland

Tel (353-1) 4930211

email info@molonymillar.ie
Web www.molonymillar.ie

