


SCALE 1:100

BLOCK B SCHEDULE OF ACCOMODATION - 5 TO 6 STOREYS						
FLOORS	1 BED (2P)	2 BED (3P)	2 BED (4P)	3 BED (4P)	TOTAL UNITS	DUAL ASPECT
GROUND FLOOR	5	-	5	-	10	5
FIRST FLOOR	10	2	3	1	16	8
SECOND FLOOR	8	2	3	2	15	7
THIRD FLOOR	7	3	2	2	14	7
FOURTH FLOOR	7	3	2	2	14	7
FIFTH FLOOR	3	2	1	1	7	2
TOTAL UNITS	40	12	16	8	76	36
TOTAL %	53%	16%	21%	10%	100%	47%



SCALE 1:100

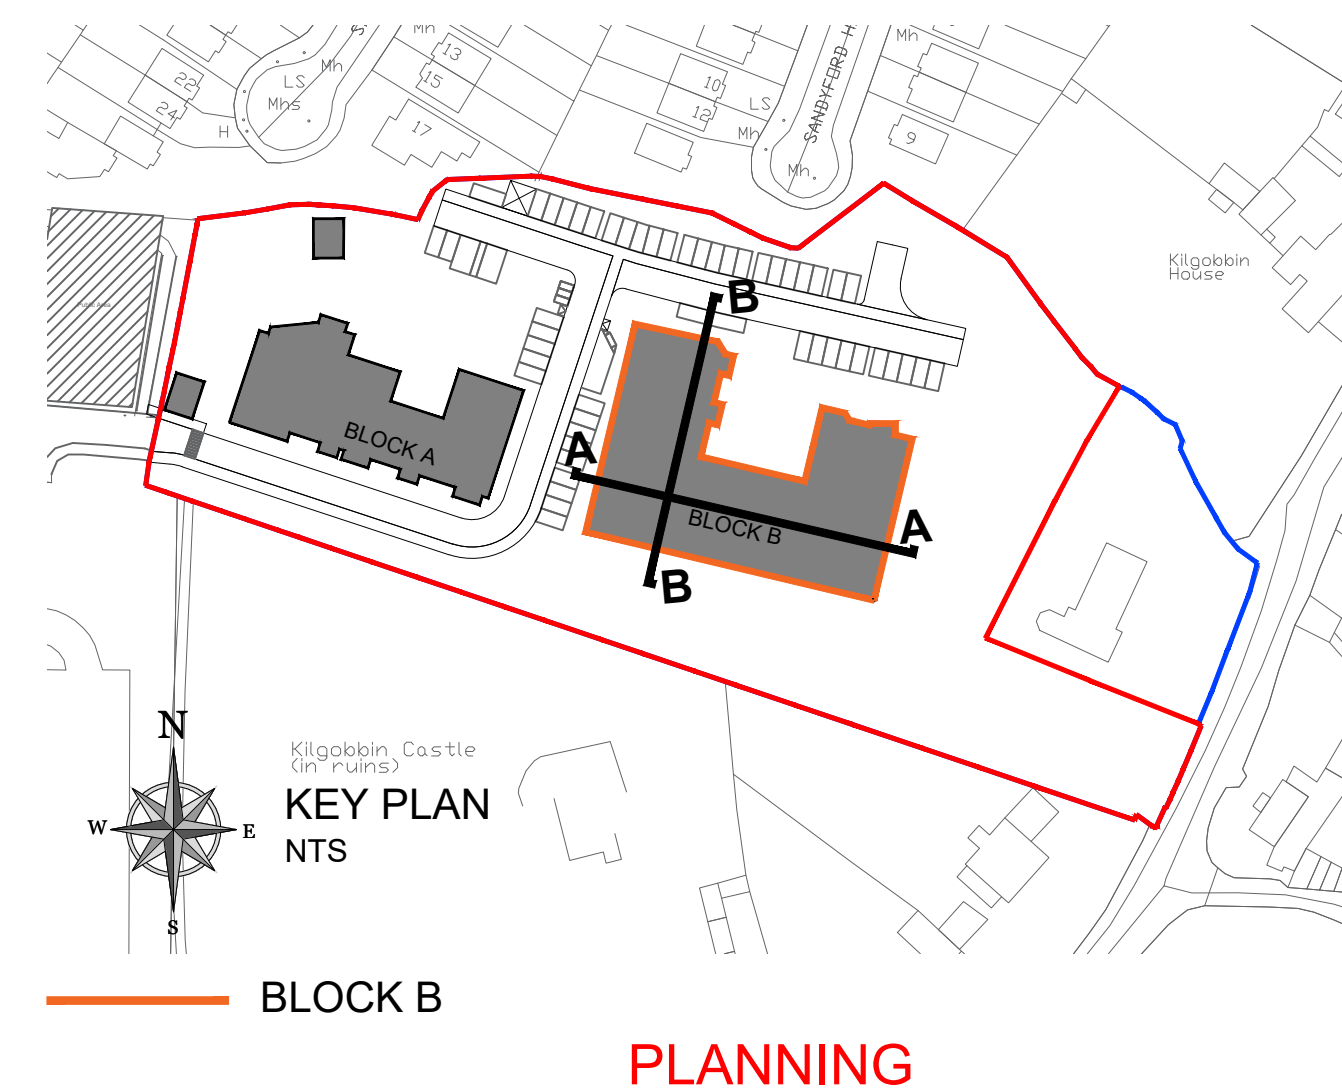

Rev	Initial	Date	Revision Description

29 Maricao Square,
DO#DW4
+333 (0) 1 233 0220
info@downey.se

CLIENT	KILGOBBIN APARTMENTS LIMITED	SCALE @ A1: 1:100	PAPER SIZE
		SCALE @ A3:	A1
PROJECT	KILGOBBIN ROAD, STEPASIDE, CO. DUBLIN	DRAWN BY: LC&BA	JOB NO
		CHECKED BY: IF	698-008
DWG. TITLE	PROPOSED SECTIONS A.A AND B.B BLOCK B	DATE:	09/05/2025
		REVISION:	PL-307