


NOTES:
MOLONY MILLAR CONSULTING CIVIL & STRUCTURAL ENGINEERS
THIS DRAWING AND ANY DESIGN HEREON IS THE COPYRIGHT OF THE
CONSULTANTS AND MUST NOT BE REPRODUCED WITHOUT THEIR WRITTEN
CONSENT.


ALL DRAWINGS REMAIN THE PROPERTY OF THE CONSULTANTS.

FIGURED DIMENSIONS ONLY TO BE TAKEN FROM THIS DRAWING.
ALL DIMENSIONS TO BE CHECKED ON SITE.

CONSULTANTS TO BE INFORMED OF ANY DISCREPANCIES BEFORE WORK
PROCEEDS.

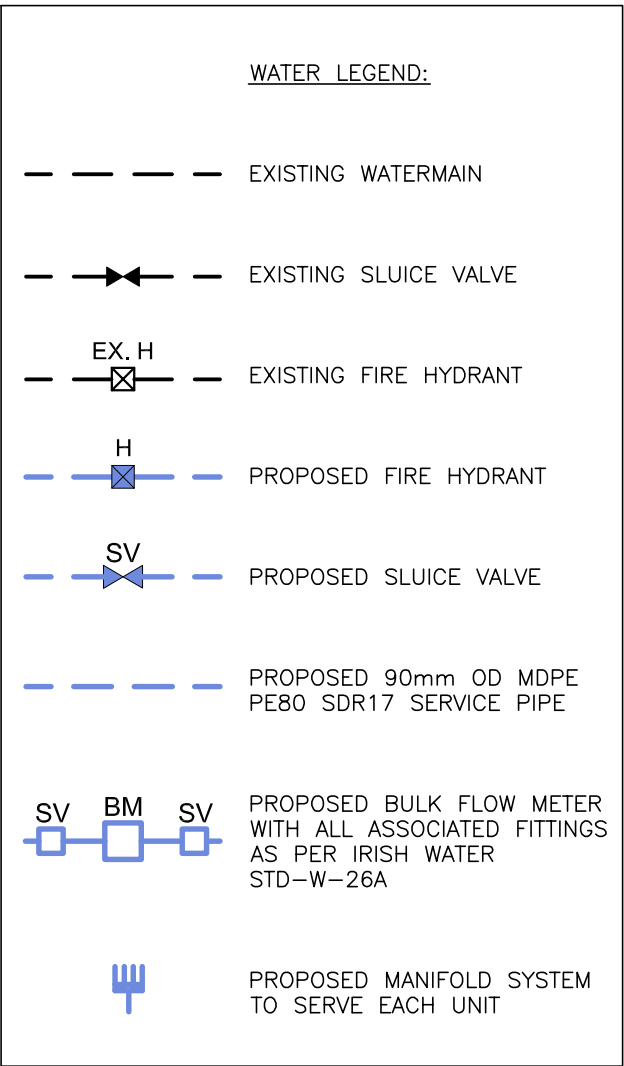

NOTES:
• SERVICE CONNECTION IS TO BE 90mm OD
MDPE PE80 SDR17 IN ACCORDANCE WITH
SECTION 3.9 OF THE IRISH WATER CODE OF
PRACTICE.
• NO HYDRANT IS CLOSER THAN 6m FROM THE
PROPOSED BUILDING.
• THE PROPOSED BUILDING IS WITHIN 46m OF
THE PROPOSED HYDRANTS.
• IN THE CASE OF A BOOSTED WATER SUPPLY
SYSTEM, AN ACCEPTABLE ISOLATION DEVICE
SHALL BE PROVIDED USING A CONNECTION VIA
AN UNRESTRICTED AIR-CAP DEVICE (AA TYPE
DEVICE, IS EN 1717) TO PREVENT BACKFLOW
FROM THE INTERNAL WATER DISTRIBUTION
SYSTEM TO UIUCE EIREANN'S NETWORK TO
PREVENT THE RISK OF BACKFLOW
CONTAMINATION, AS PER SECTION 3.13 OF THE
IRISH WATER CODE OF PRACTICE. MECH & ELEC
ENGINEER TO PROVIDE DETAILS THEREOF TO
UIUCE EIREANN.

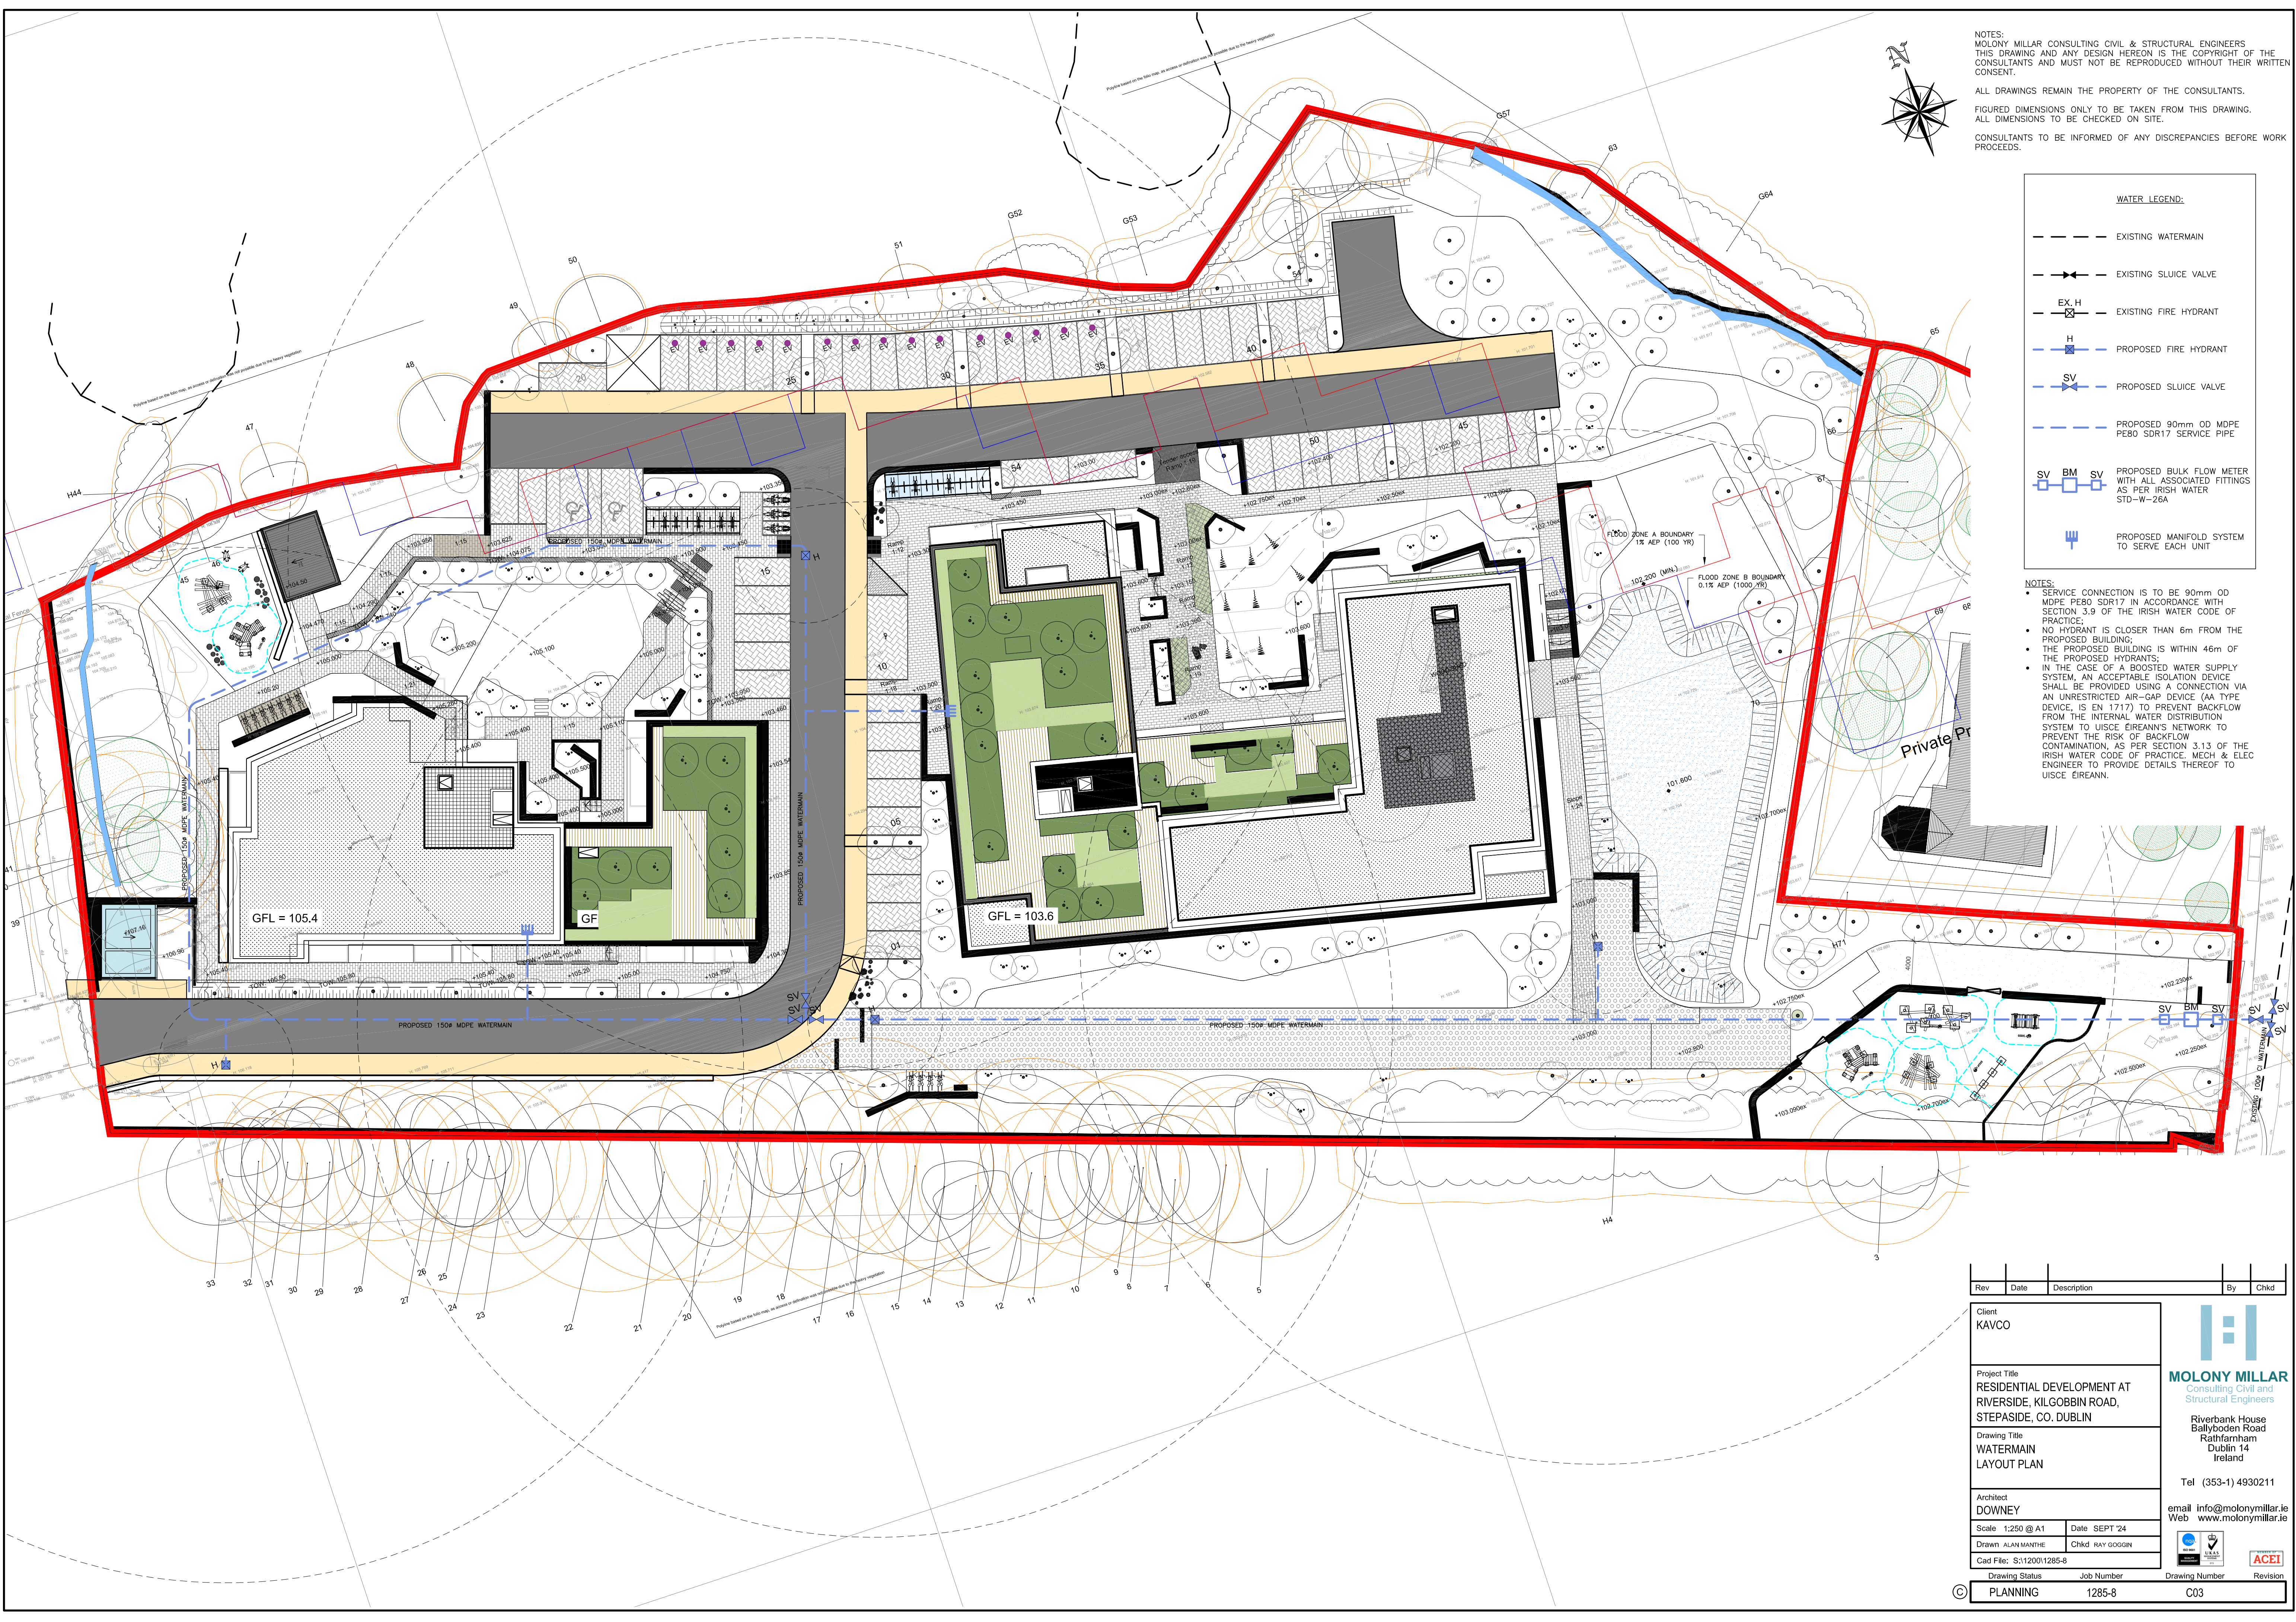

Rev	Date	Description	By	Chkd
Client KAVCO			 MOLONY MILLAR Consulting Civil and Structural Engineers Riverbank House Ballyboden Road Rathfarnham Dublin 14 Ireland Tel (353-1) 4930211 email info@molonymillar.ie Web www.molonymillar.ie  	
Project Title RESIDENTIAL DEVELOPMENT AT RIVERSIDE, KILGOBBIN ROAD, STEPASIDE, CO. DUBLIN				
Drawing Title WATERMAIN LAYOUT PLAN				
Architect DOWNEY				
Scale 1:250 @ A1		Date SEPT '24		
Drawn ALAN MANTHE		Chkd RAY GOGGIN		
Cad File: S:\1200\1285-8				
Drawing Status		Job Number	Drawing Number	Revision
PLANNING		1285-8	C03	