




NOTES:
MOLONY MILLAR CONSULTING CIVIL & STRUCTURAL ENGINEERS
THIS DRAWING AND ANY DESIGN HEREON IS THE COPYRIGHT OF THE
CONSULTANTS AND MUST NOT BE REPRODUCED WITHOUT THEIR WRITTEN
CONSENT.
ALL DRAWINGS REMAIN THE PROPERTY OF THE CONSULTANTS.
FIGURED DIMENSIONS ONLY TO BE TAKEN FROM THIS DRAWING.
ALL DIMENSIONS TO BE CHECKED ON SITE.
CONSULTANTS TO BE INFORMED OF ANY DISCREPANCIES BEFORE WORK
PROCEEDS.

SUB-CATCHMENT AREAS LEGEND:	
	DENOTES BLUE/GREEN ROOFS
	DENOTES ROAD IN SOUTHERN CATCHMENT
	DENOTES ROAD IN NORTHERN CATCHMENT
	DENOTES PERMEABLE PAVING
	DENOTES LANDSCAPING
	DENOTES DETENTION BASIN

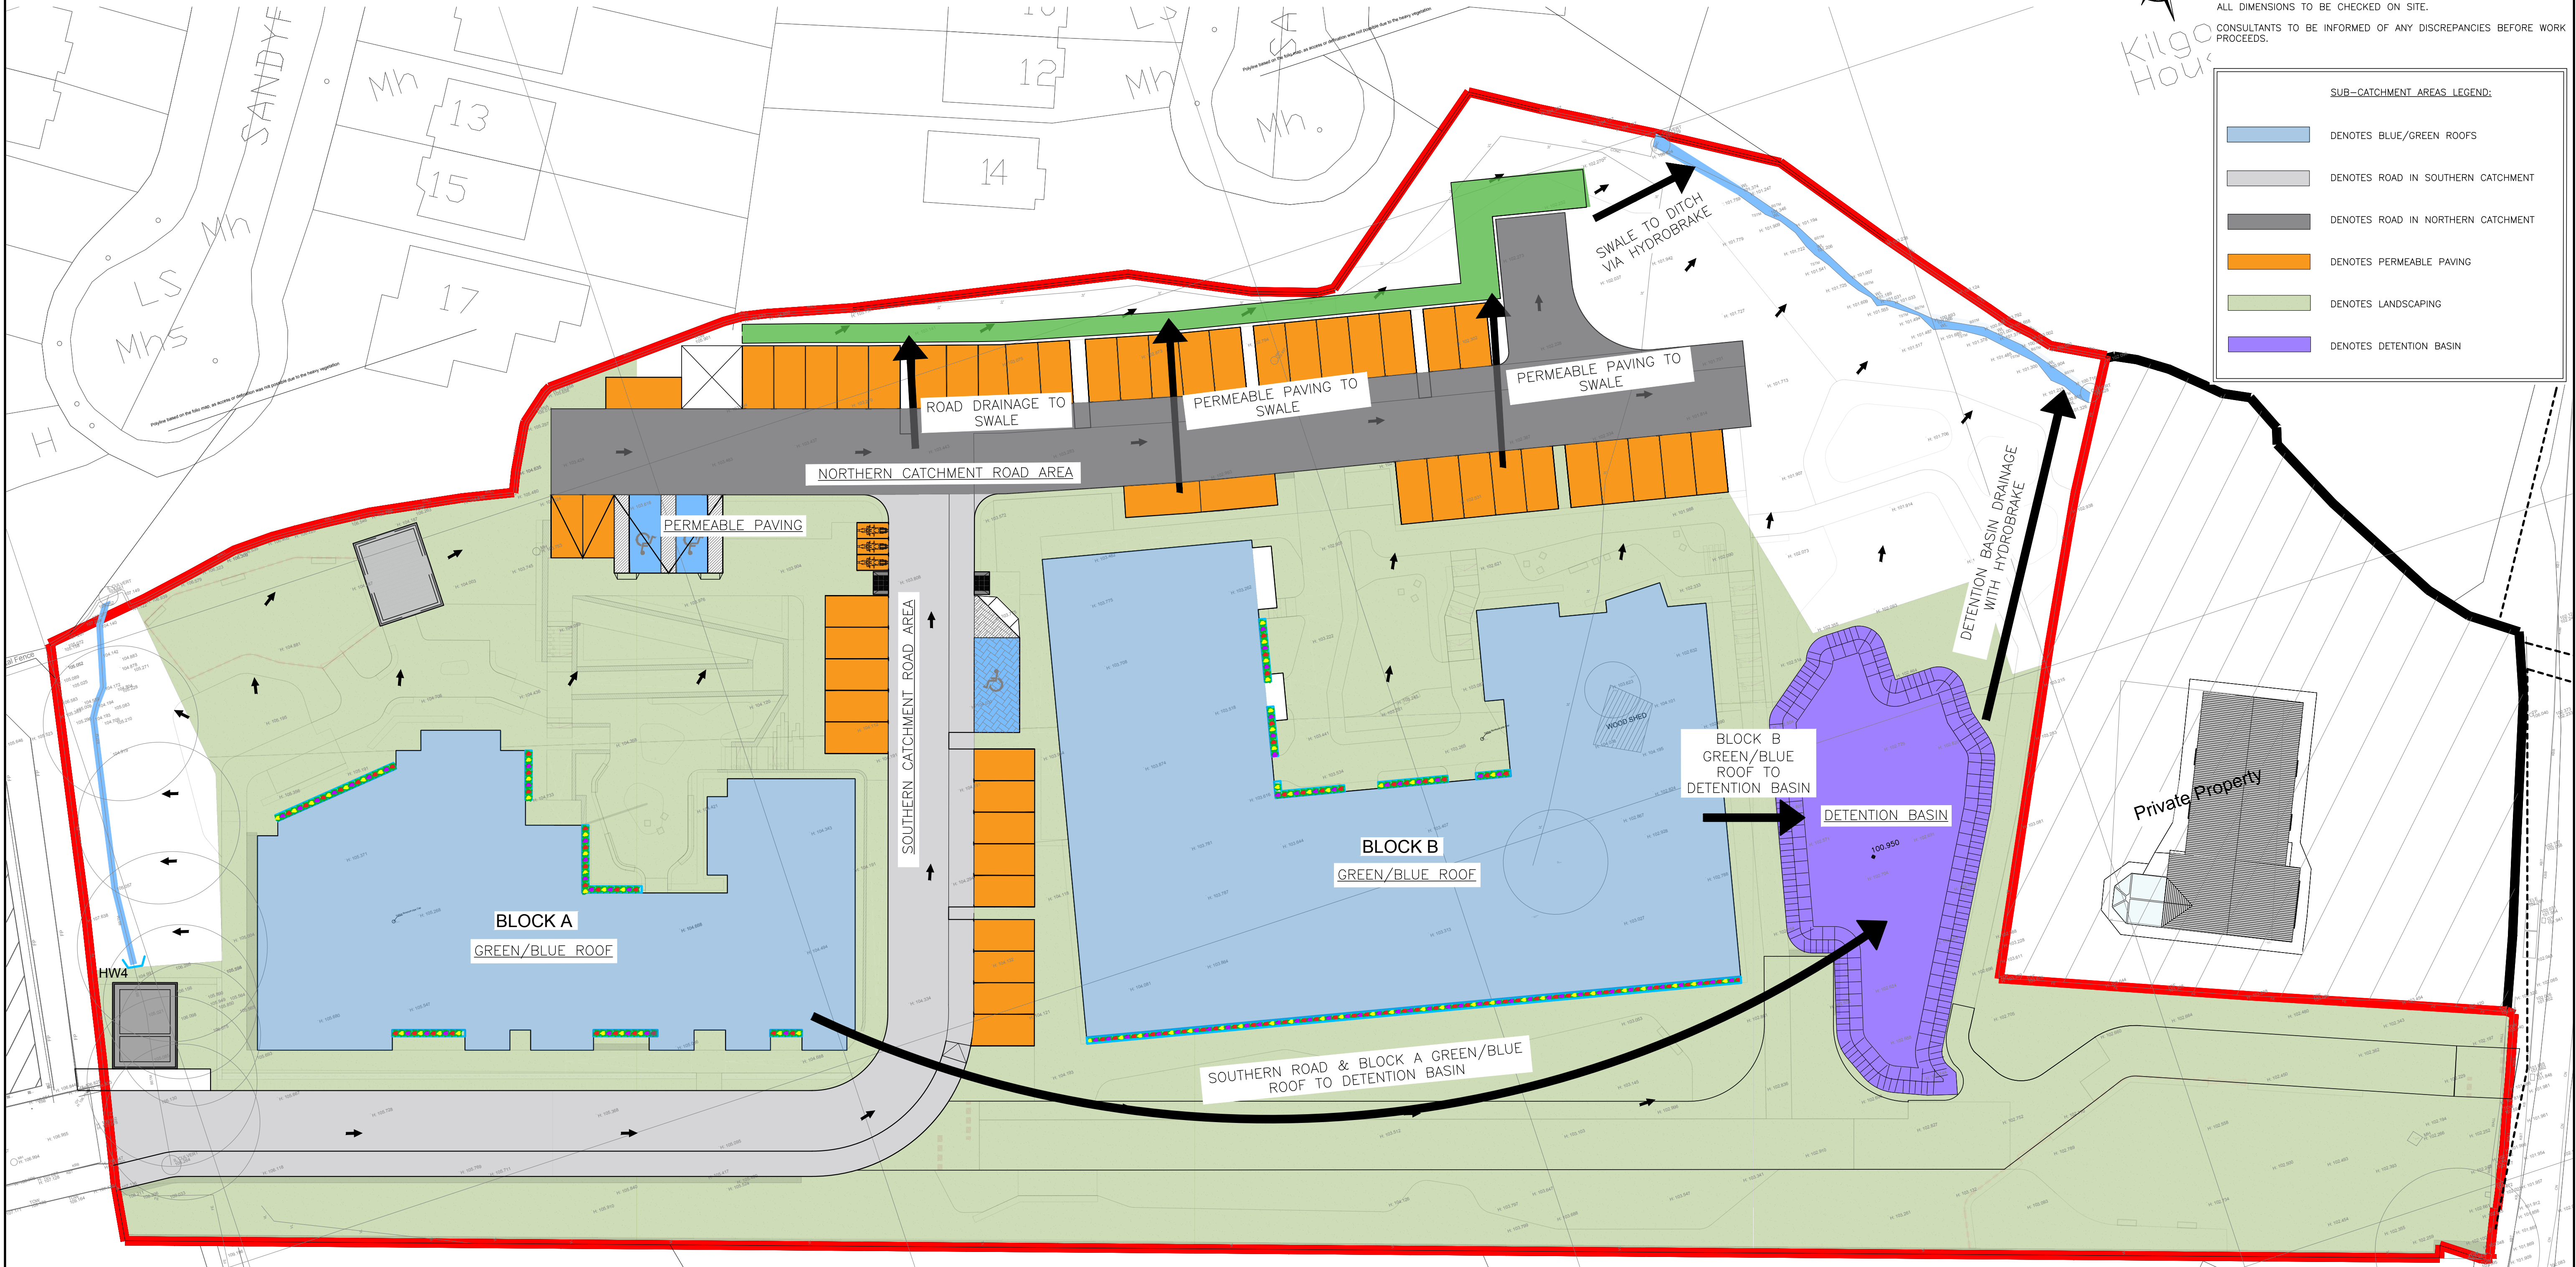

CATCHMENT AREA LAYOUT PLAN
SCALE 1:250

REFER TO DRG No. 1285-B-C05
FOR DETAILS OF THE ROOF
BUILD-UPS

Rev	Date	Description	By	Chkd

Client
KAVCO

Project Title
**RESIDENTIAL DEVELOPMENT AT
RIVERSIDE, KILGOBBIN ROAD,
STEPSIDE, CO. DUBLIN**

Drawing Title
CATCHMENT AREAS LAYOUT PLAN

Architect
DOWNEY

Scale 1:250 @ A1 Date AUG '25

Drawn C.G. Chkd R.G.

Cad File: S:\1200\1285-8

Drawing Status Job Number Drawing Number Revision

PLANNING 1285-8 C30

MOLONY MILLAR
Consulting Civil and
Structural Engineers

Riverbank House
Ballyboden Road
Rathfarnham
Dublin 14
Ireland

Tel (353-1) 4930211

email info@molonymillar.ie
Web www.molonymillar.ie