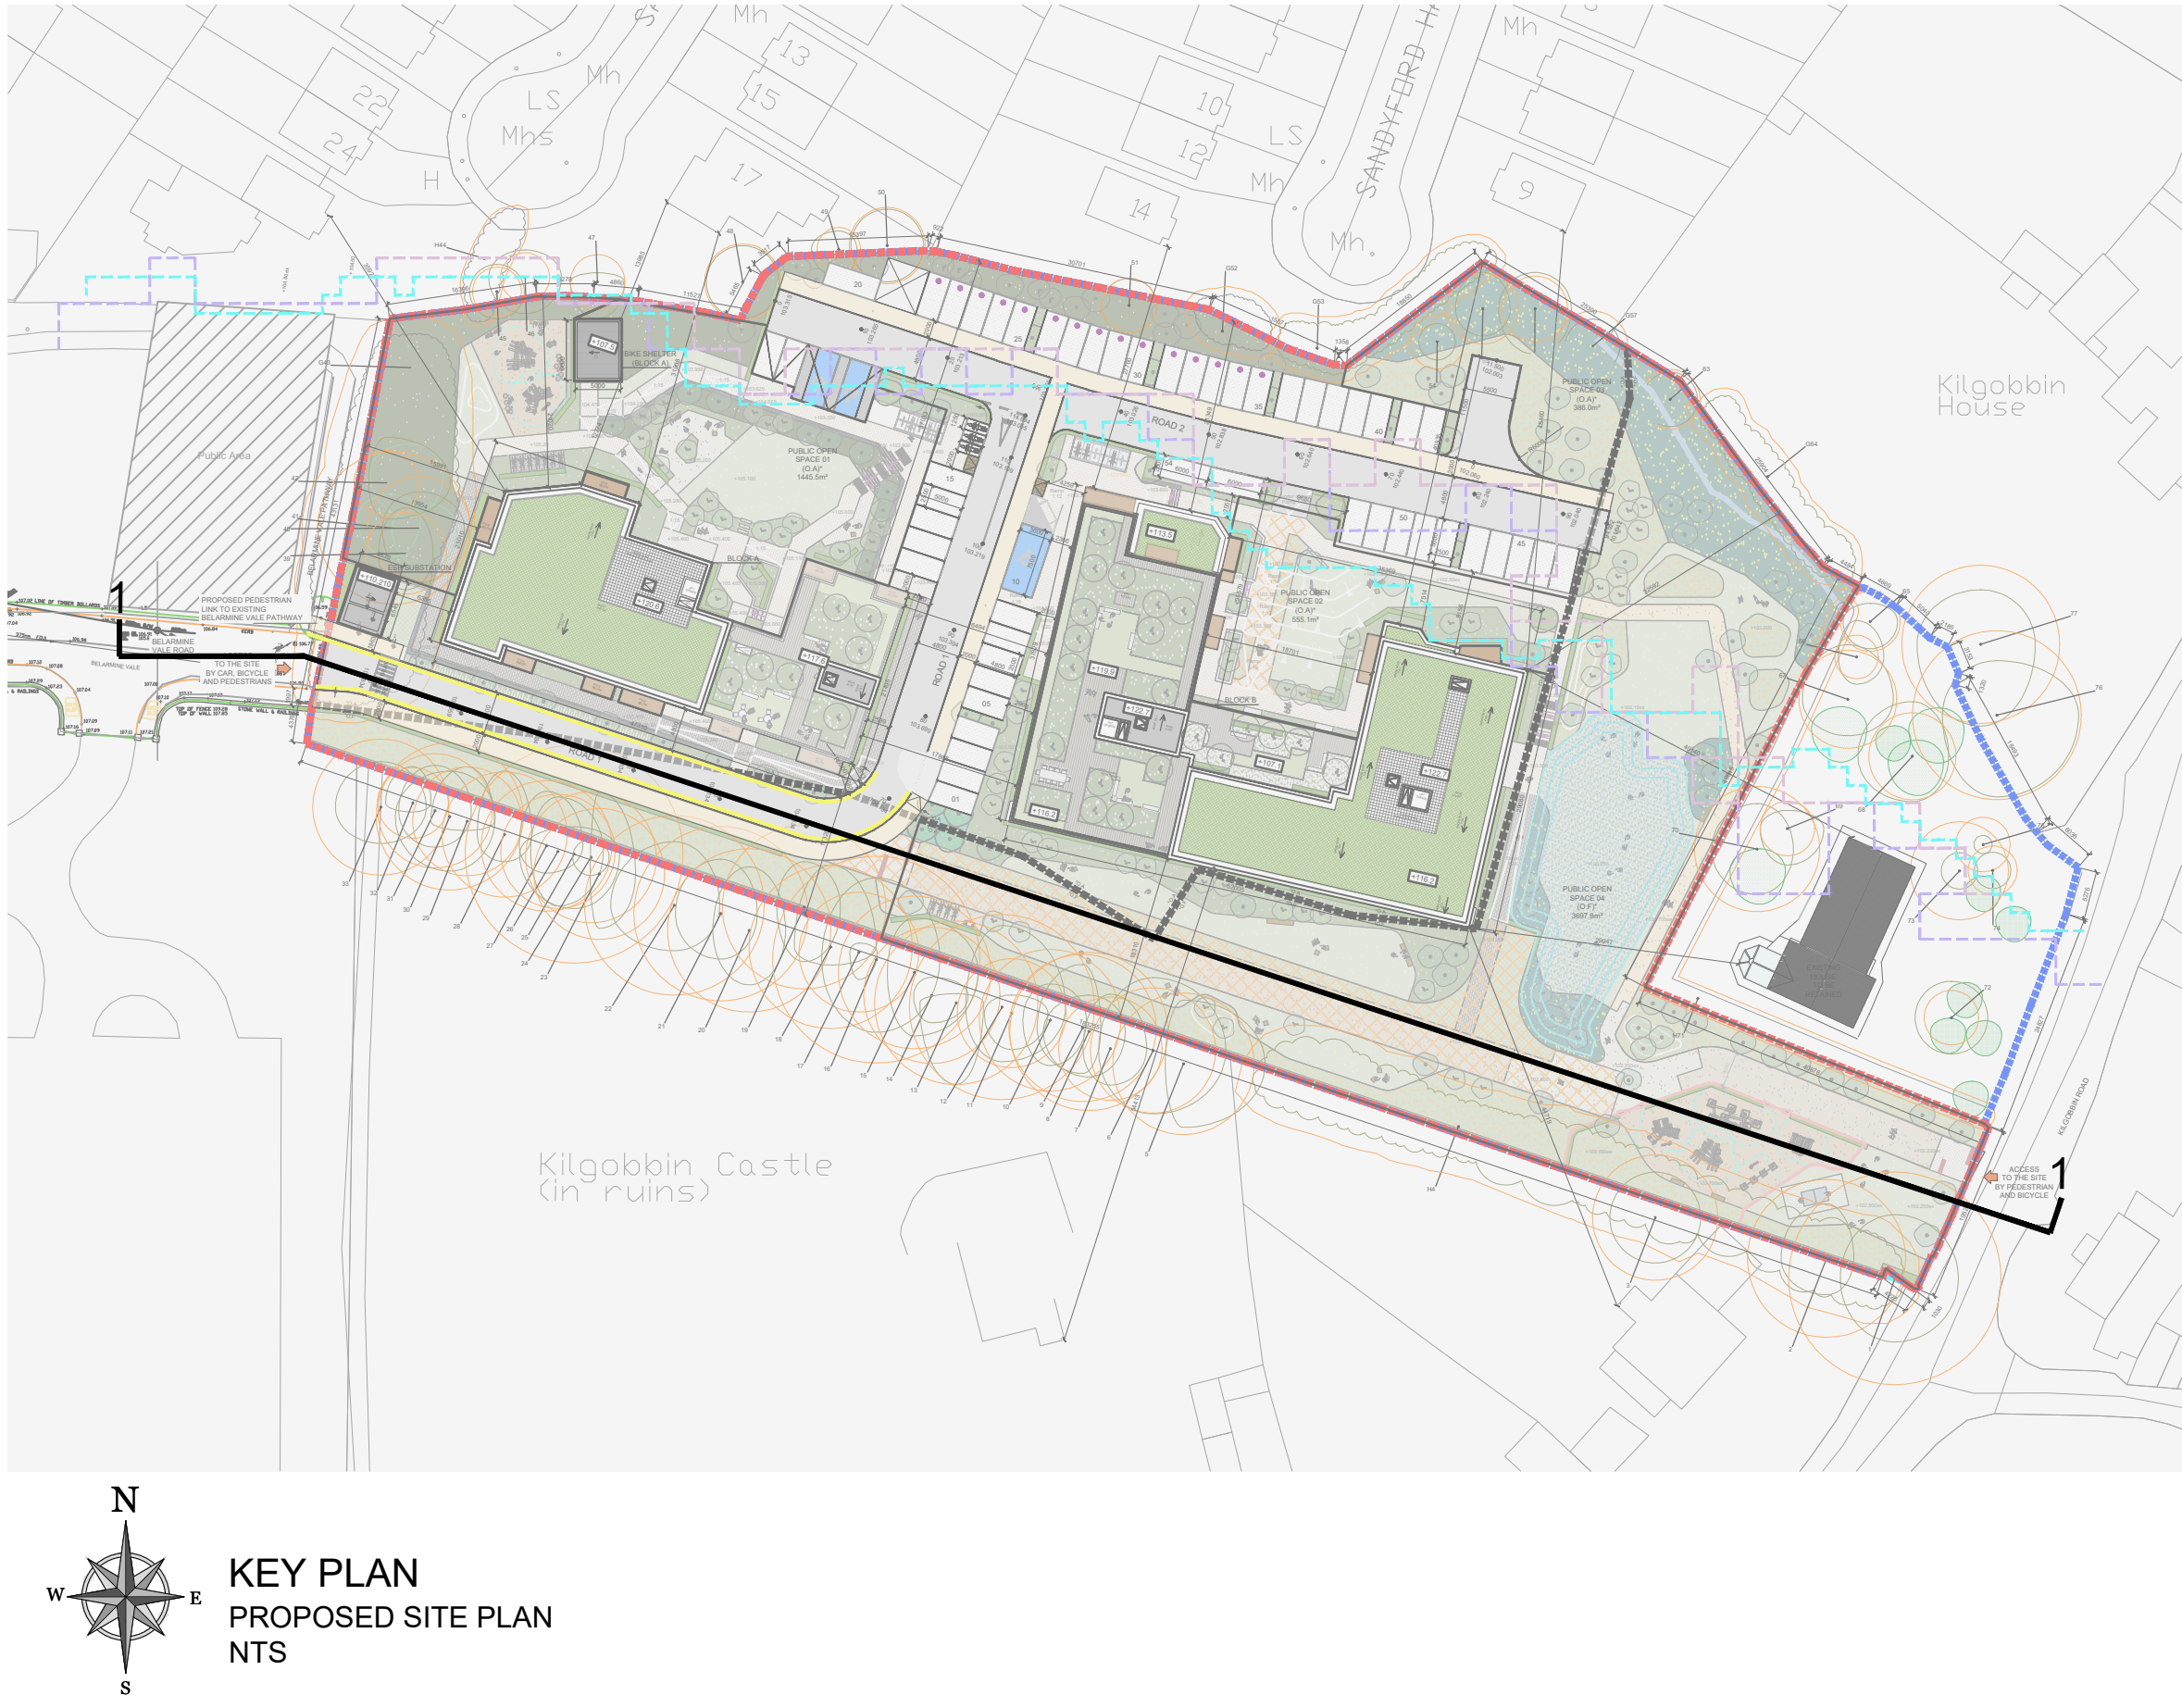




KEY PLAN
NTS

[illegible]